



Date Saved: Thu, 27 Dec 2006 4:07pm
File Location: S:\98020-A0\Bldg_1\1a-02.dwg

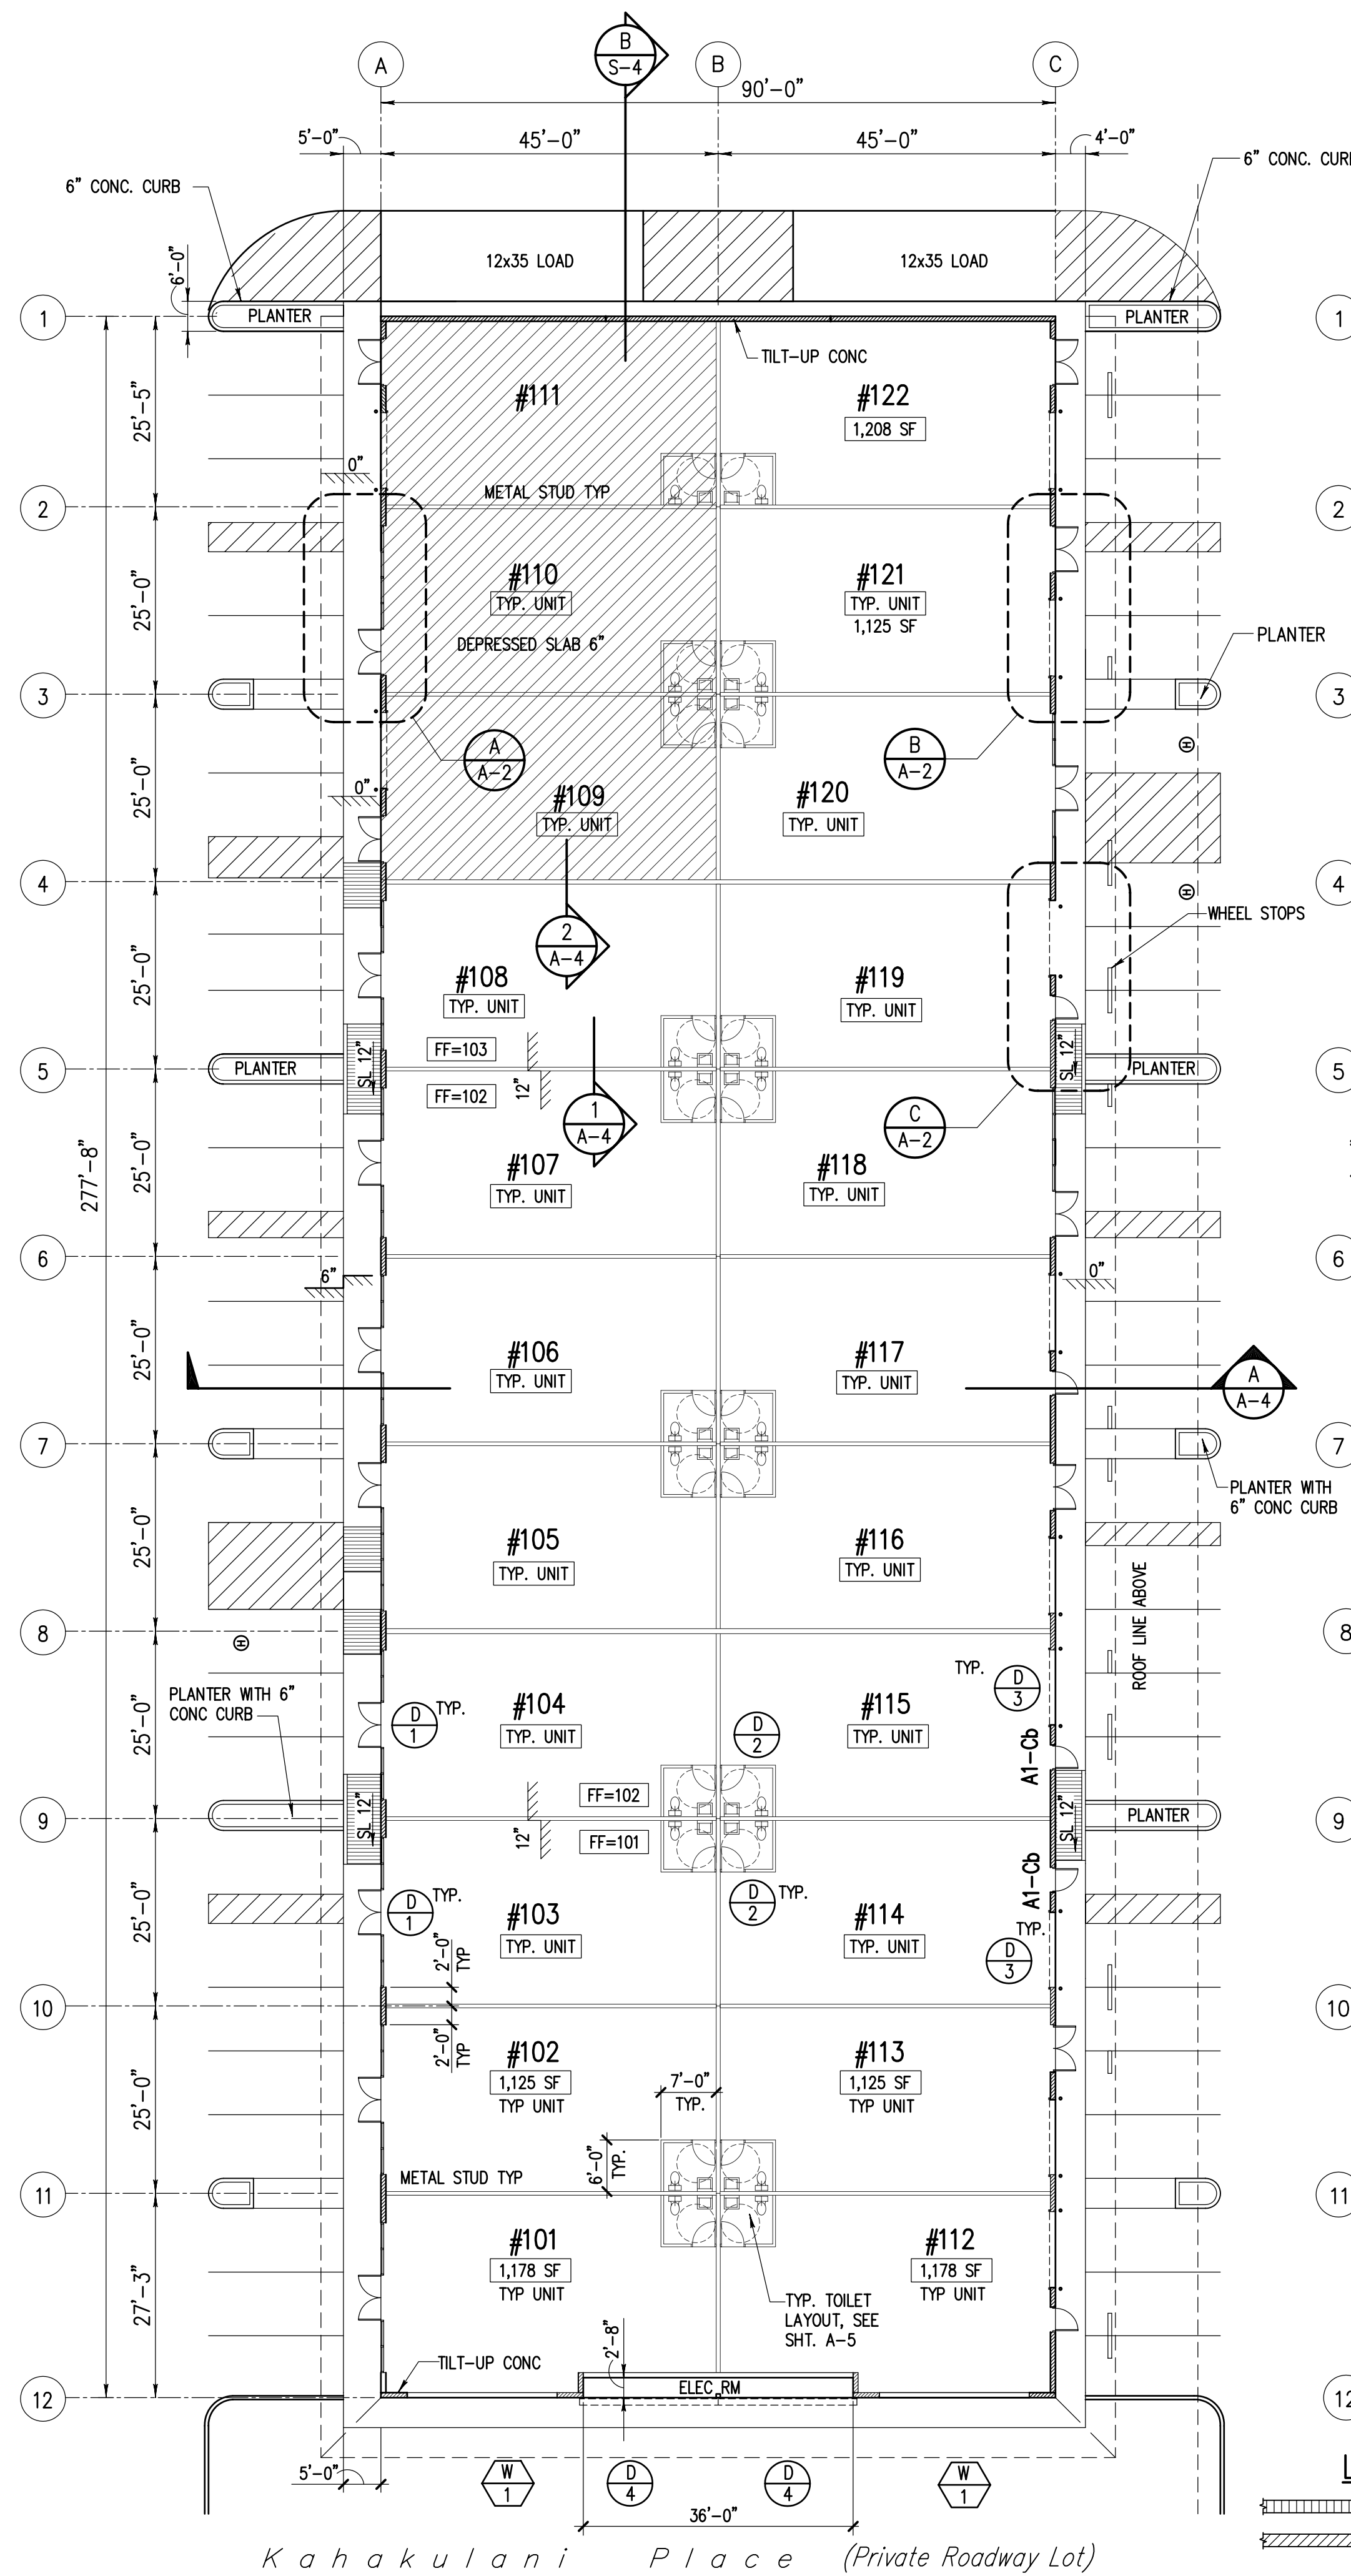



LEGEND

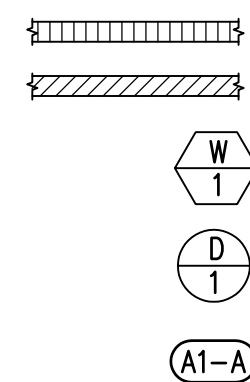


METAL STUD WALL
CONCRETE TILT-UP PANEL
INDICATES WINDOW NUMBER,
SEE SCHEDULE
INDICATES DOOR NUMBER,
SEE SCHEDULE
INDICATES STOREFRONT TYPE,
SEE DETAIL PLANS THIS SHT

ROOF PLAN


SCALE: 1/16"=1'-0"

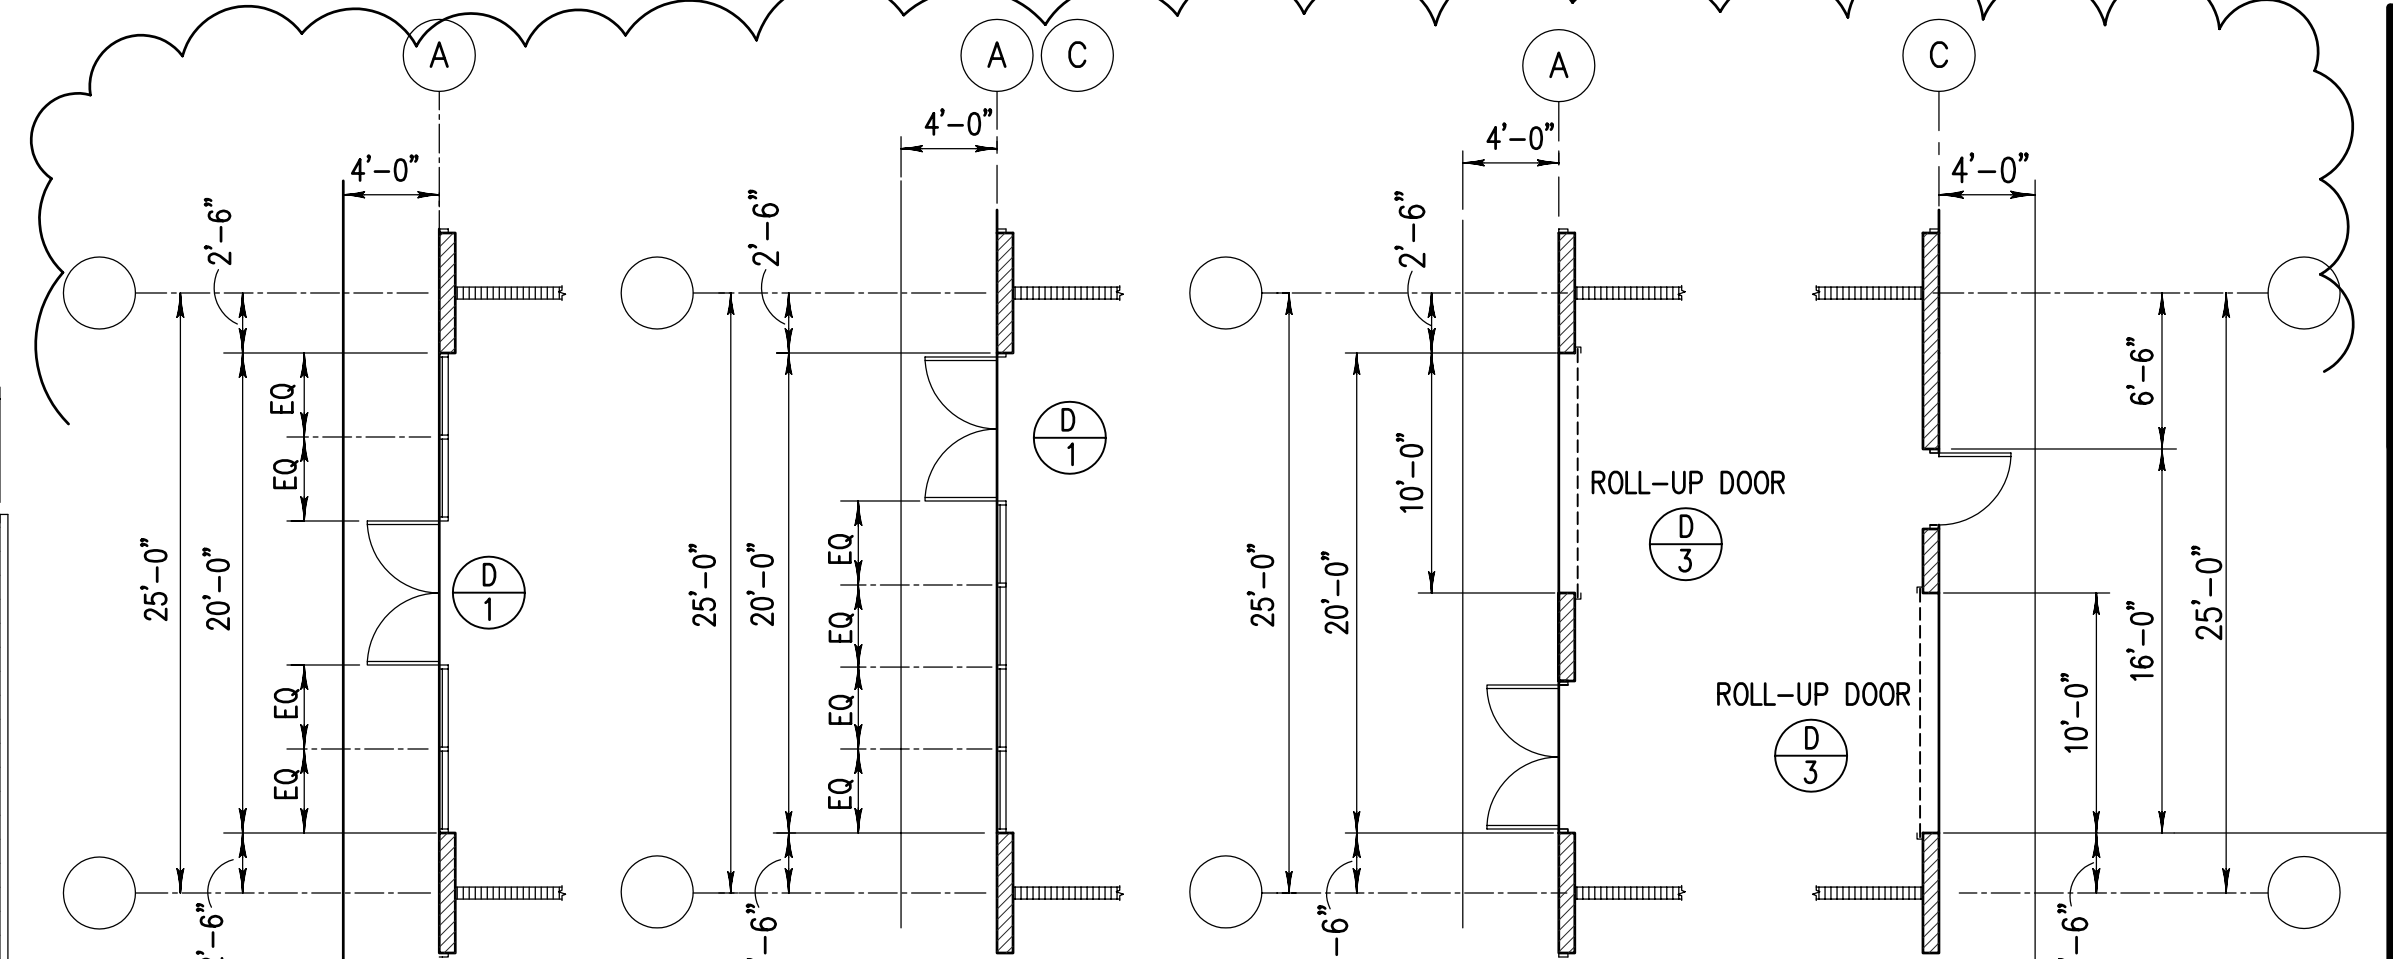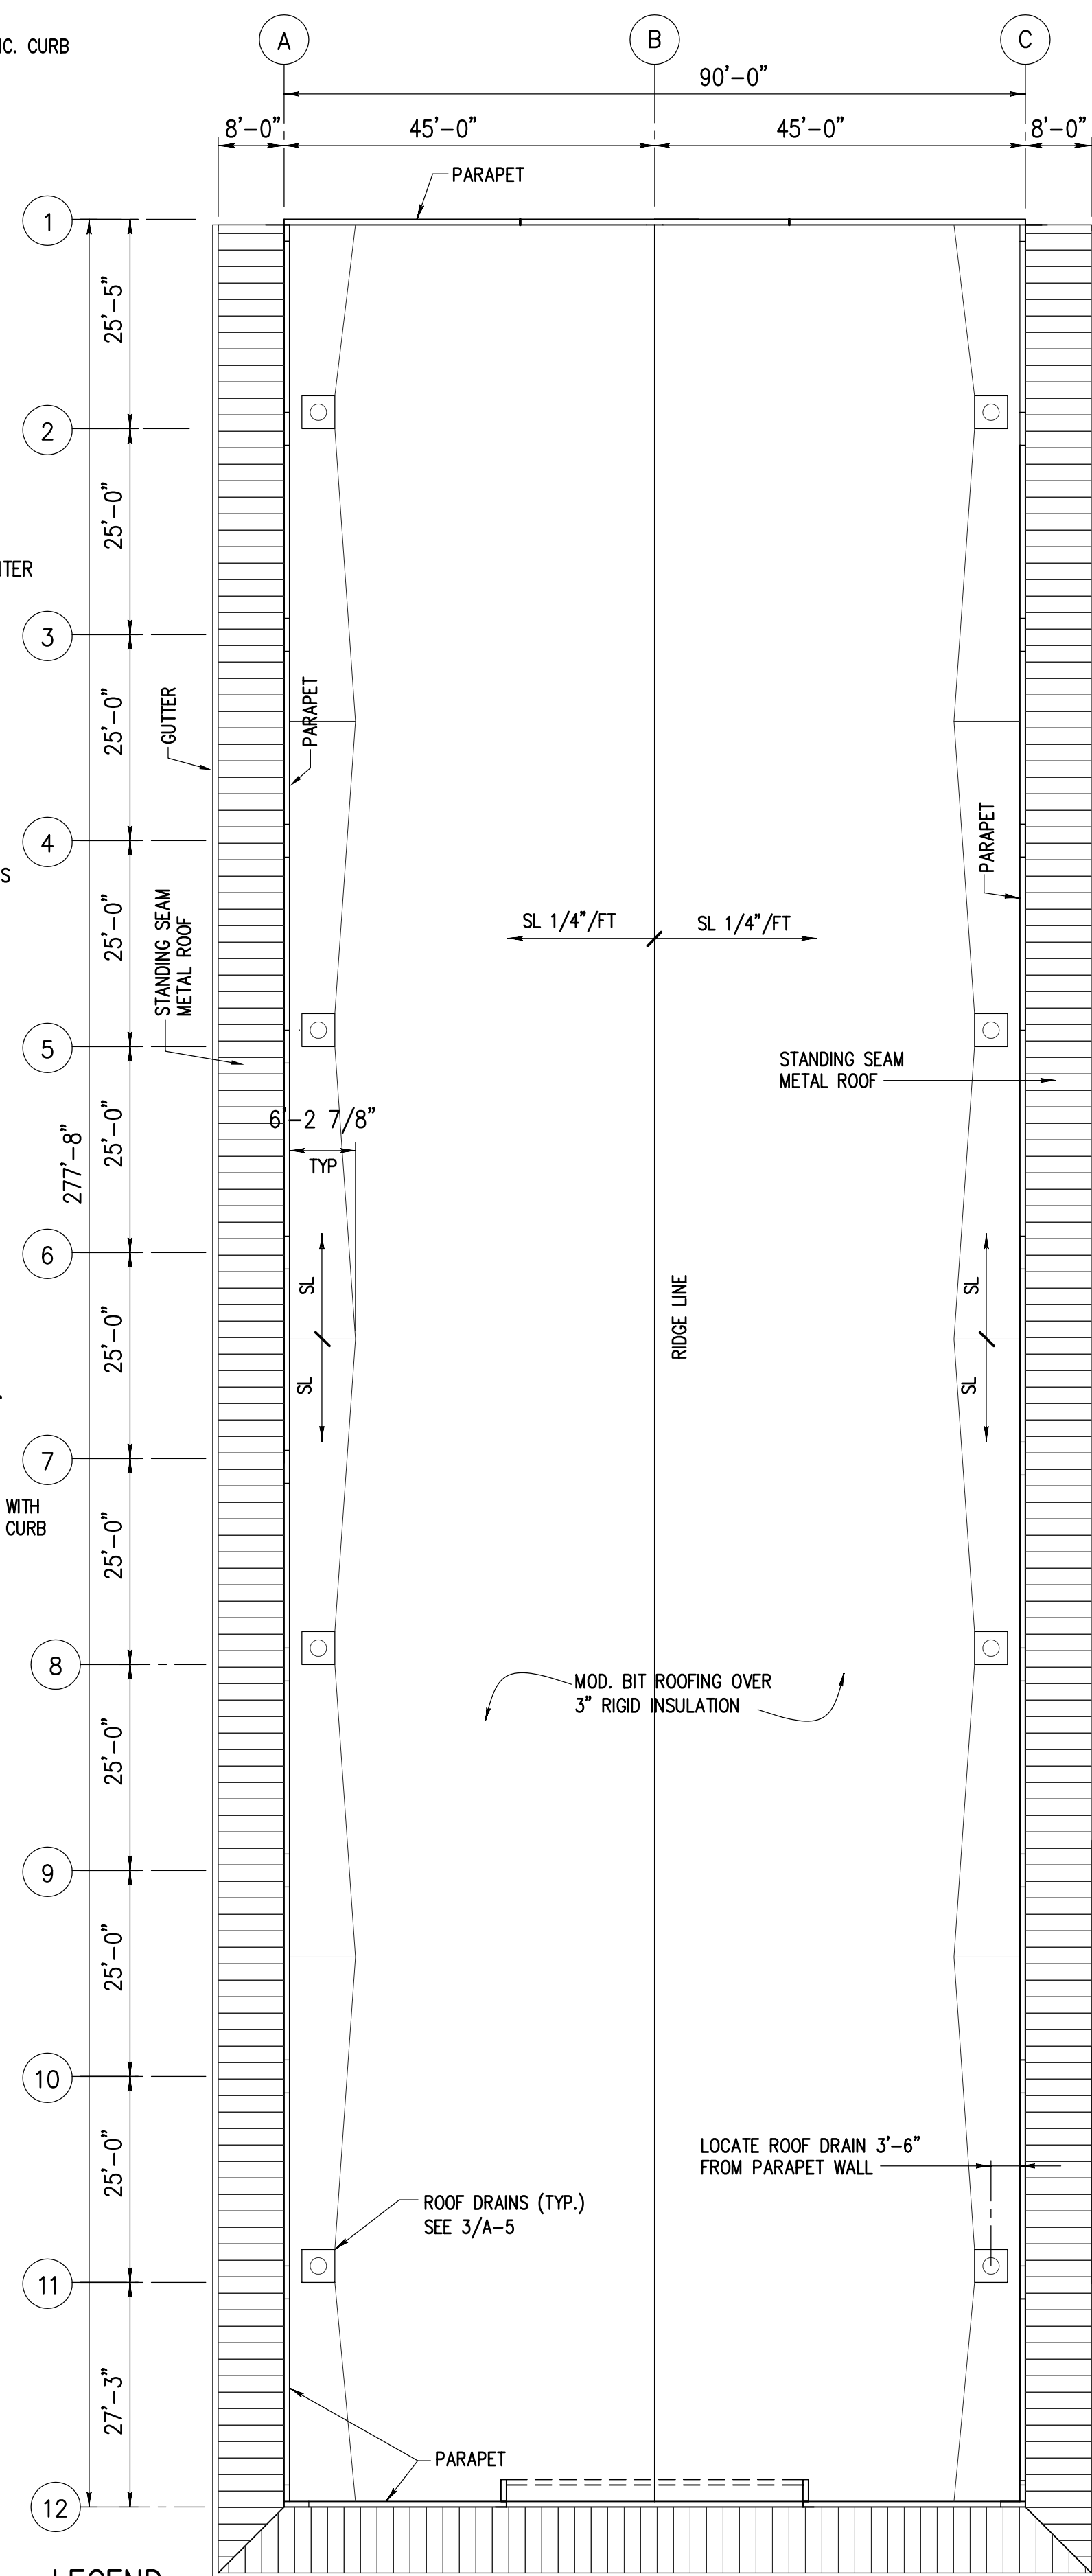


STOREFRONT A1-Aa PLAN SCALE: 1/8"=1'-0"
STOREFRONT A1-Ab PLAN SCALE: 1/8"=1'-0"
STOREFRONT A1-B PLAN SCALE: 1/8"=1'-0"
STOREFRONT A1-Ca AND A1-Cb (SIM) PLAN SCALE: 1/8"=1'-0"

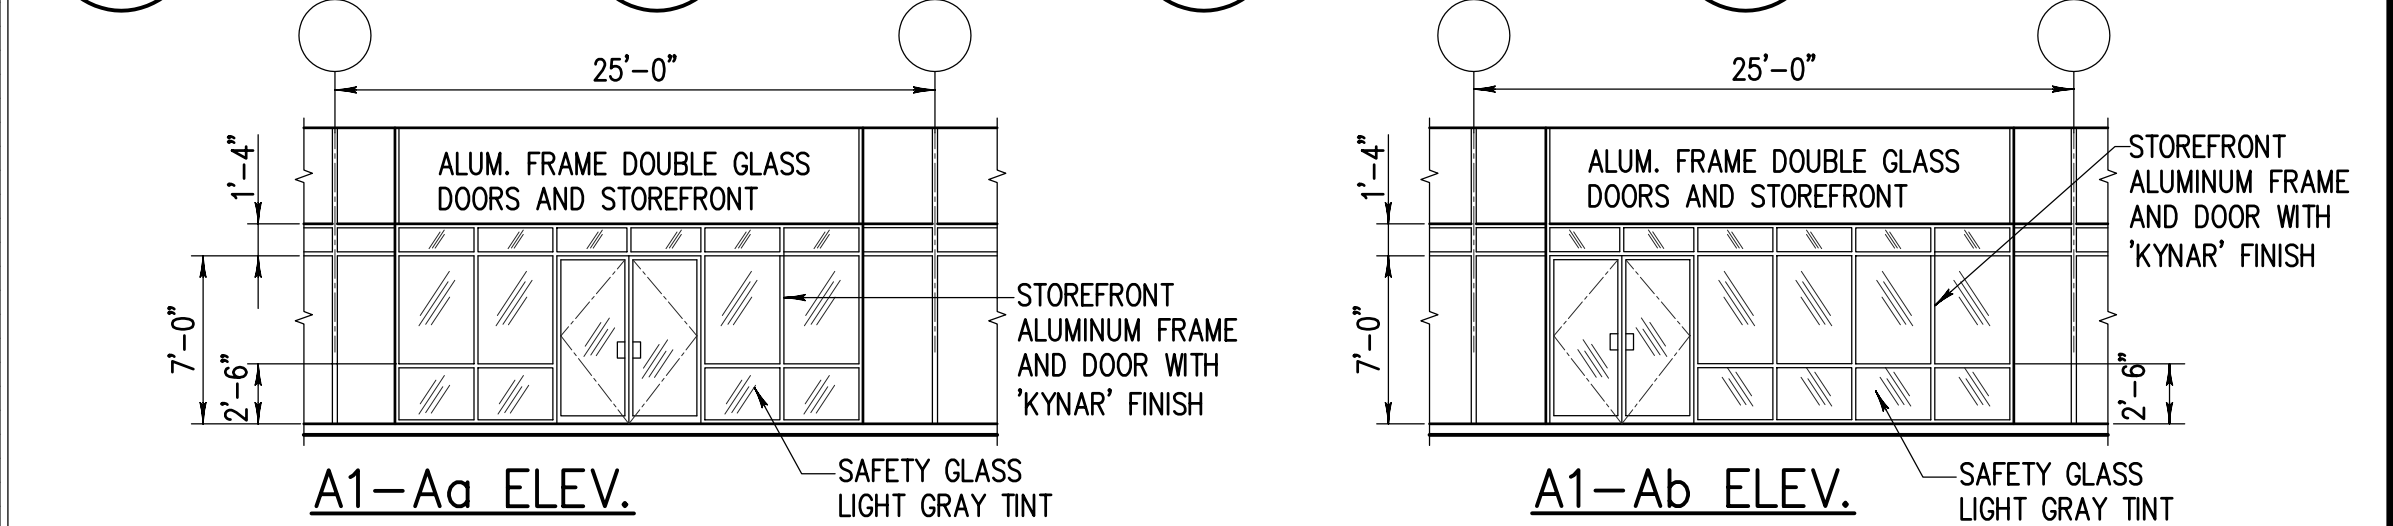


A1-Aa ELEV. SCALE: 1/8"=1'-0"
STOREFRONT ALUMINUM FRAME AND DOOR WITH 'KYNAR' FINISH
A1-Ab ELEV. SCALE: 1/8"=1'-0"
STOREFRONT ALUMINUM FRAME AND DOOR WITH 'KYNAR' FINISH
SAFETY GLASS LIGHT GRAY TINT

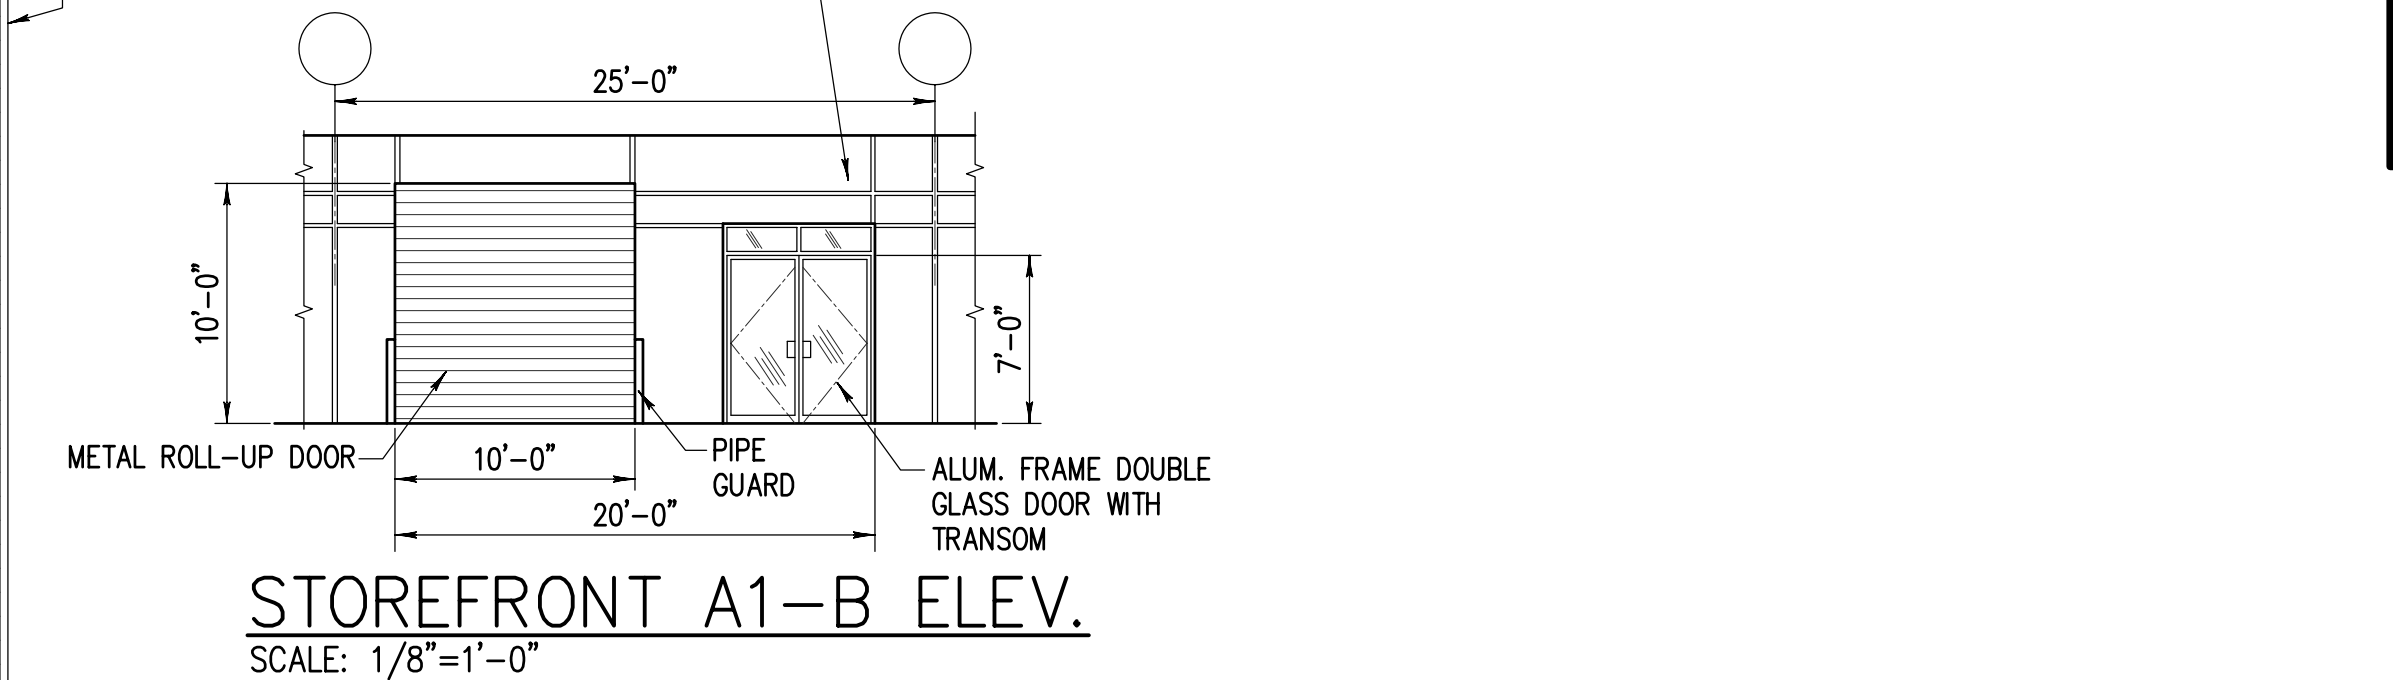


STOREFRONT A1-B ELEV. SCALE: 1/8"=1'-0"
METAL ROLL-UP DOOR
PIPE GUARD
ALUM. FRAME DOUBLE GLASS DOOR WITH TRANSOM
STOREFRONT A1-Ca ELEV. SCALE: 1/8"=1'-0"
METAL ROLL-UP DOOR
PIPE GUARD
ALUM. FRAME GLASS DOOR WITH GLASS TRANSOM
STOREFRONT A1-Cb ELEV. SCALE: 1/8"=1'-0"
STL. FRAME HOLLOW METAL DOOR WITH GLASS TRANSOM

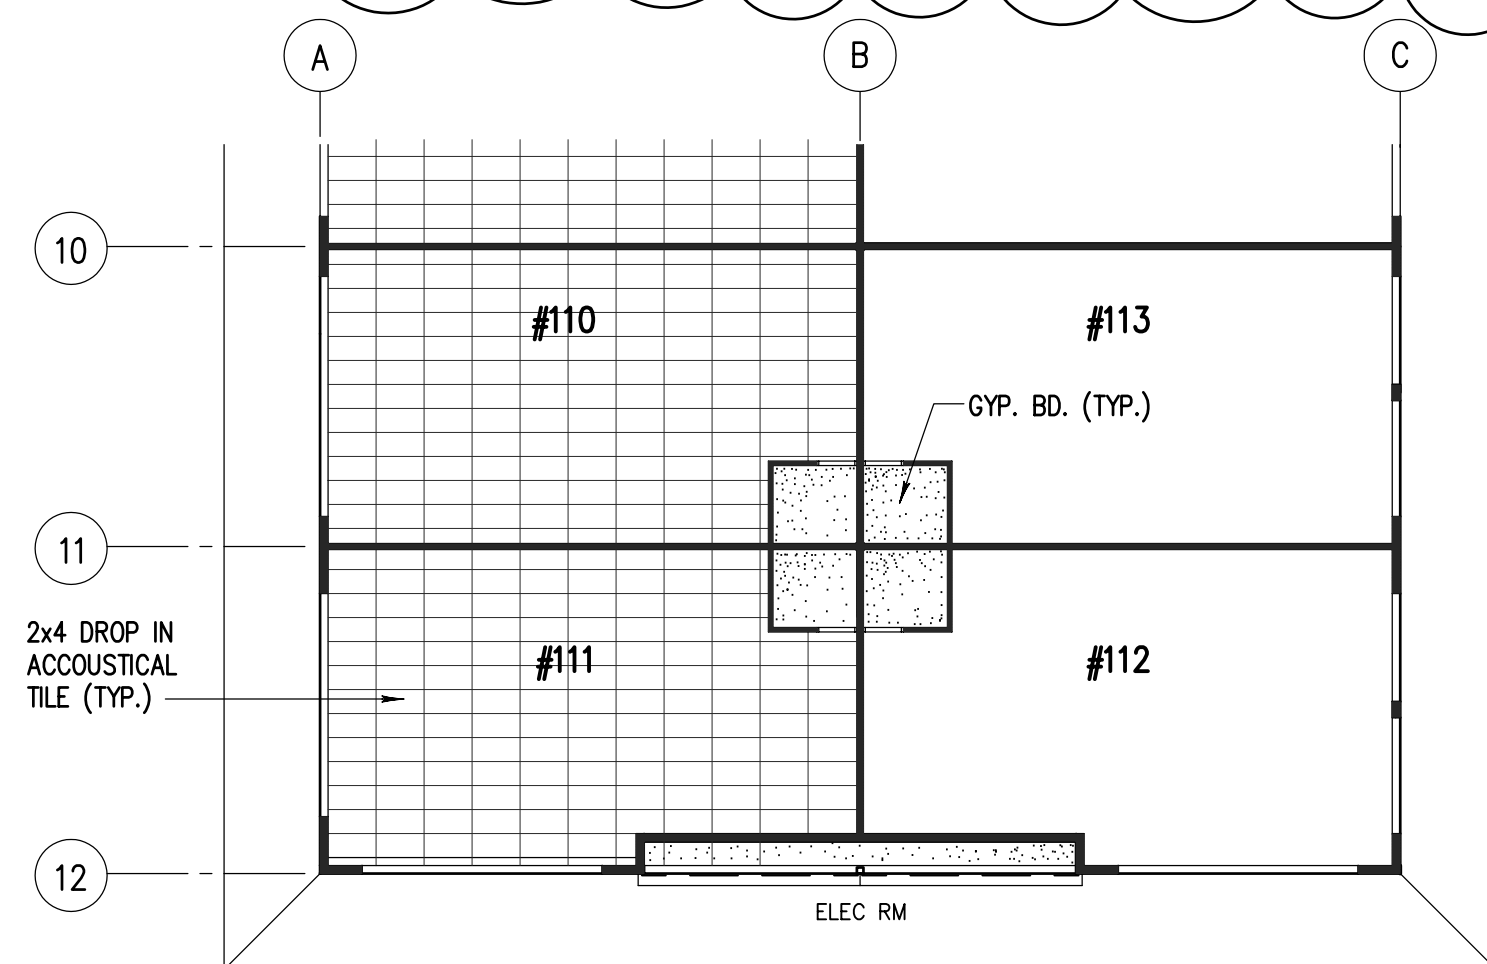

BUILDING-PARTIAL REFLECTED CEILING PLAN PLAN SCALE: 1/16"=1'-0"

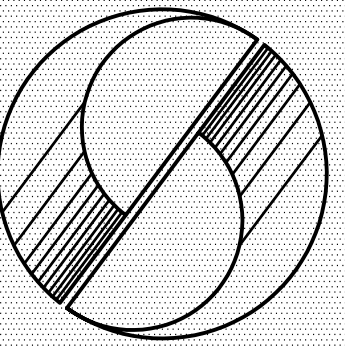


SATO & ASSOCIATES, INC.
CONSULTING ENGINEERS CIVIL & STRUCTURAL
HONOLULU, OAHU, HAWAII WAILUKU, MAUI, HAWAII

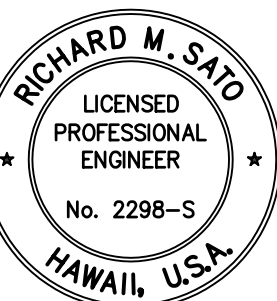

SATO & ASSOCIATES, INC.
EXP: APRIL 30, 2006

THIS WORK WAS PREPARED BY ME OR UNDER MY SUPERVISION AND CONSTRUCTION OF THIS PROJECT WILL BE UNDER MY OBSERVATION (OBSERVATION AS DEFINED IN CHAPTER 16-15-2 OF THE HAWAII ADMINISTRATIVE RULES, DEPARTMENT OF COMMERCE AND CONSUMER AFFAIRS ENTITLED PROFESSIONAL ENGINEERS, ARCHITECTS, SURVEYORS AND LANDSCAPE ARCHITECTS).

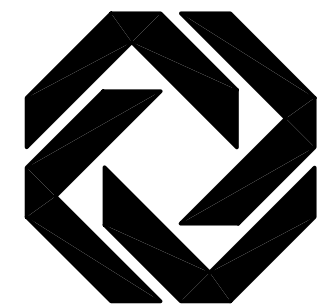

Kihei
Commercial
Plaza

Building 1
Kihei, Maui, Hawaii

FLOOR PLAN,
ROOF PLAN
PARTIAL REFLECTED
CEILING PLAN
STOREFRONT PLAN

DESIGN BY: RMS DATE: 1-25-05
DRAWN BY: GKO JOB NO: 98020-A0
CHECKED BY: RMS
CAD FILE: /Users/project/98020-A0/bldg1/a-02

SHEET
A - 2
OF 38 SHEETS