
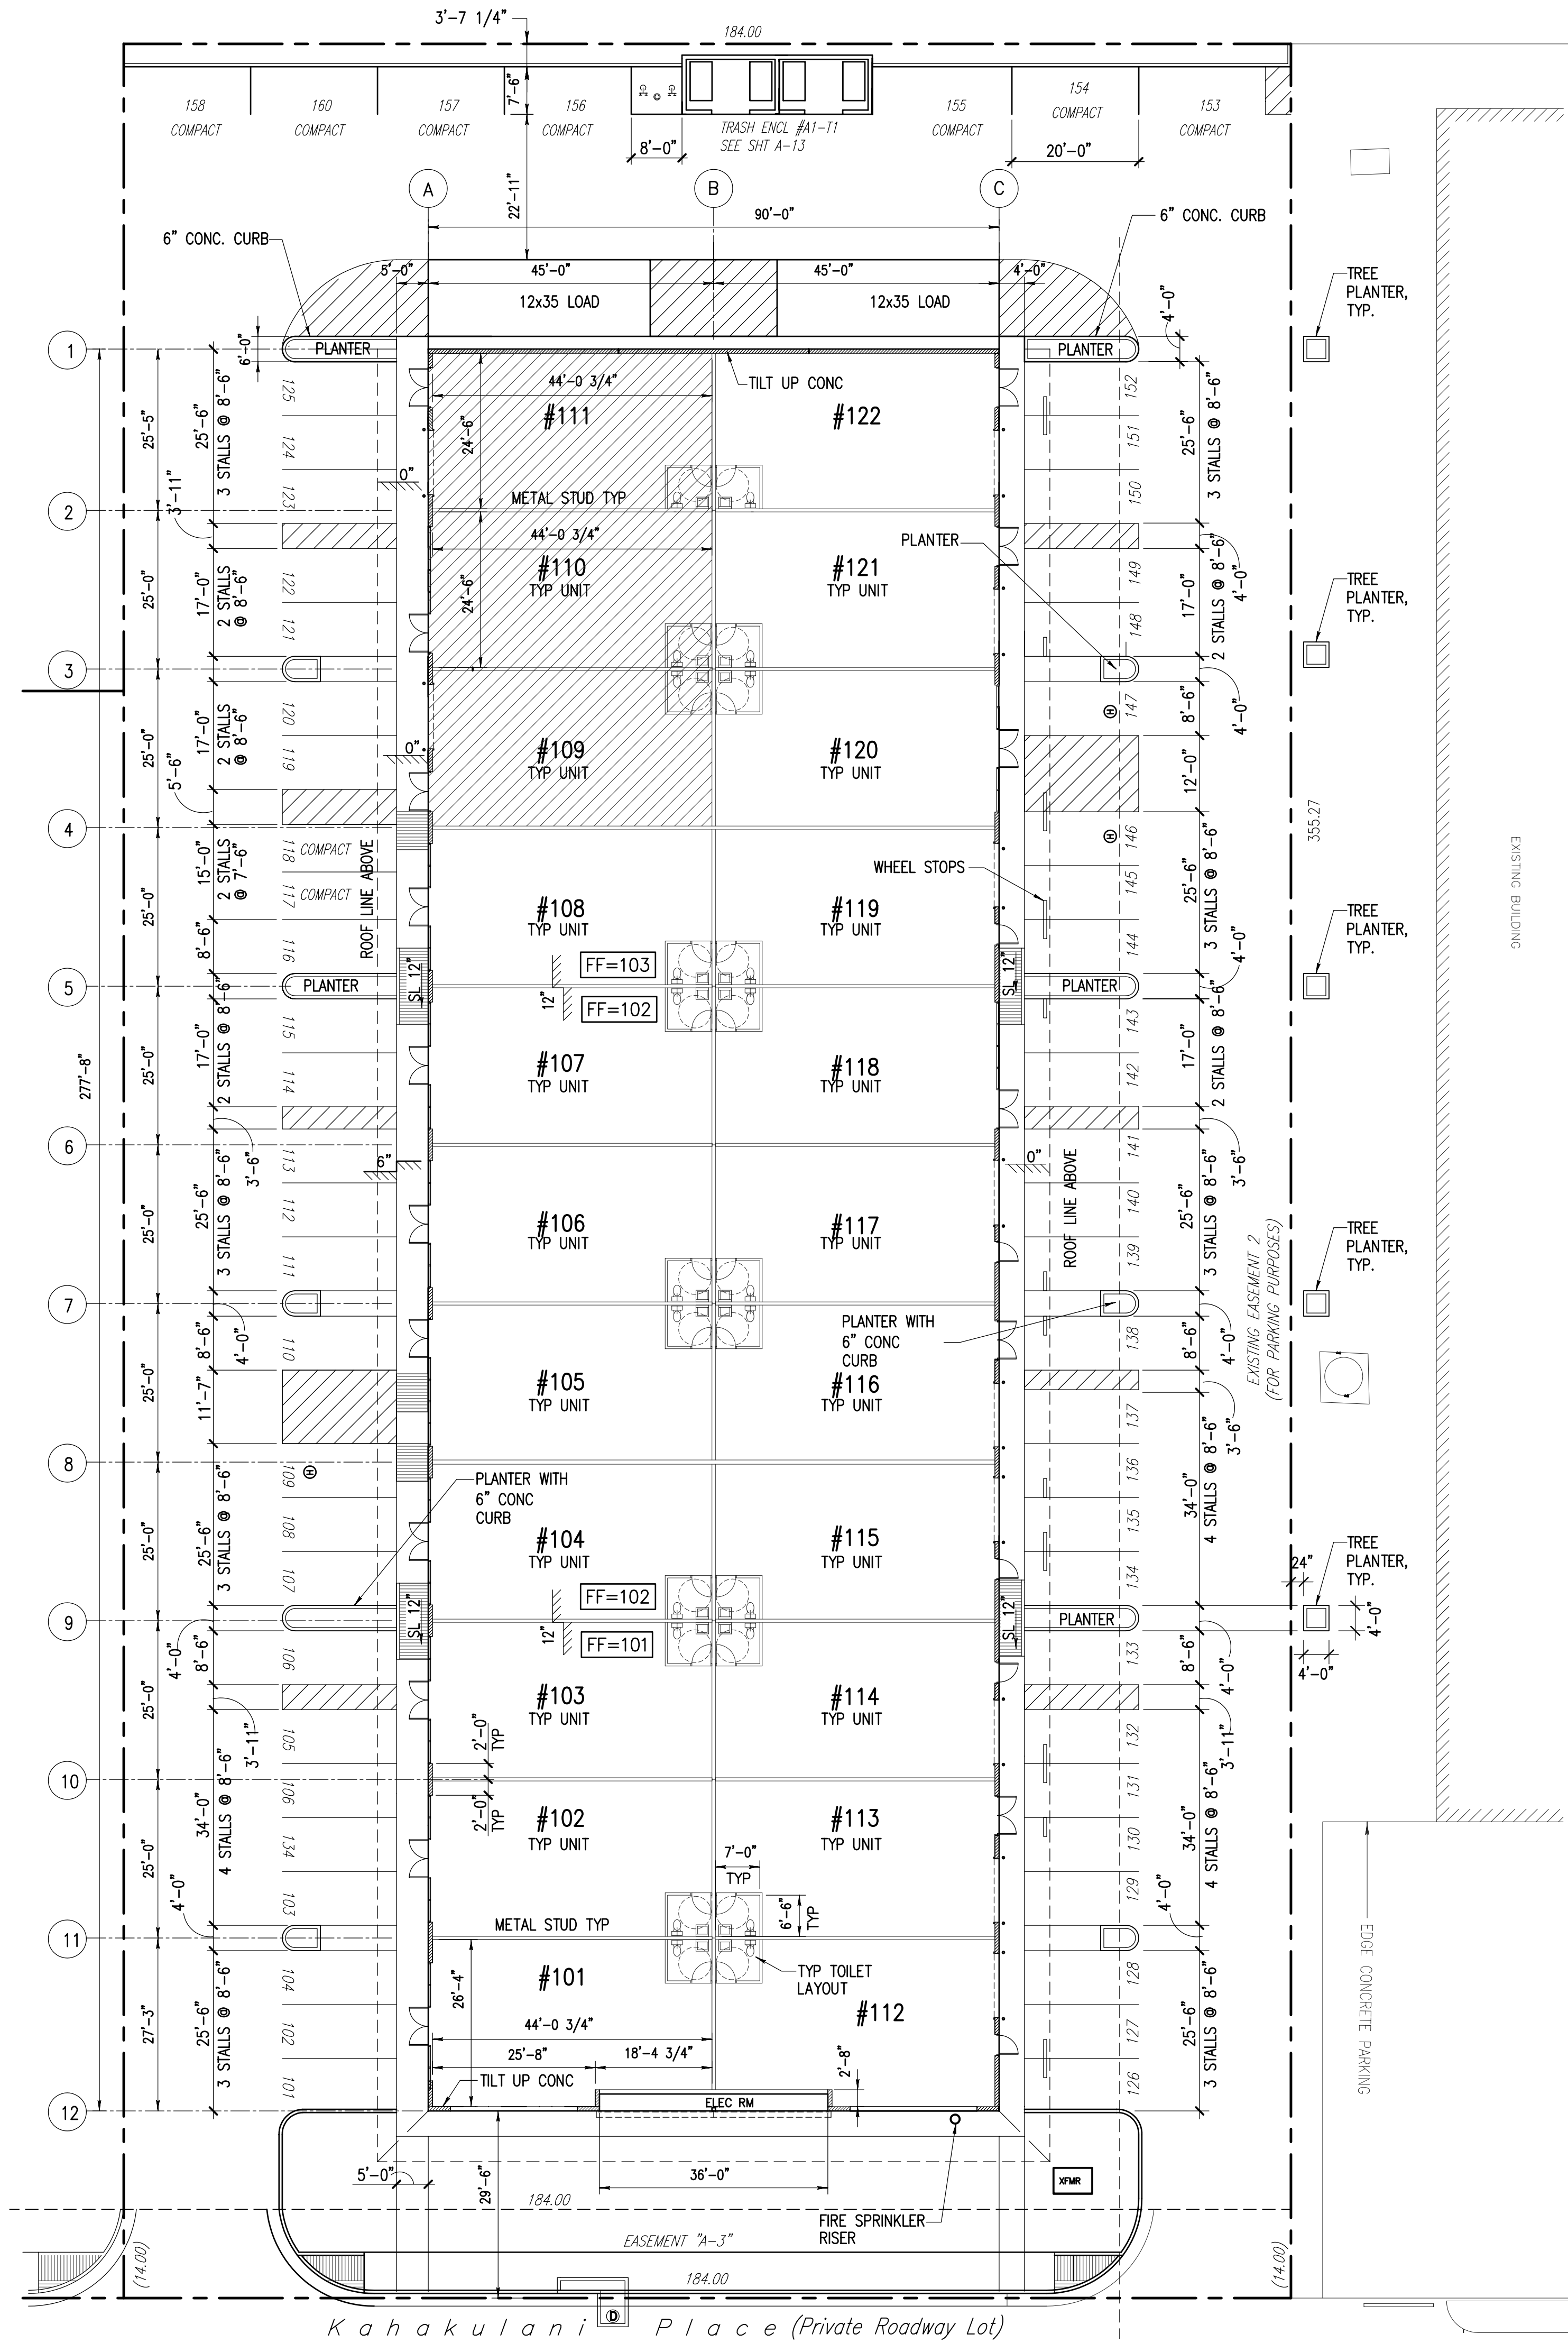



Date Plotted: Tue, 27 Dec 2005 - 4:06pm
File Name: S:\98020-A0 BLDG_1\A-01.dwg

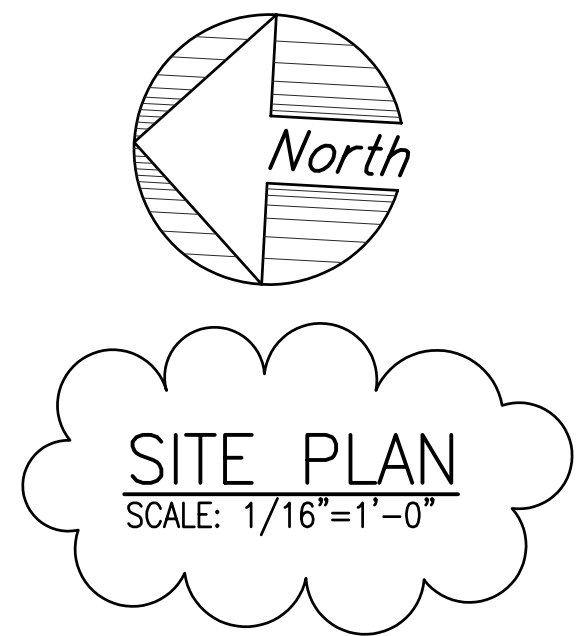


FLOOR AREA 24,990 SF
50 PARKING REQUIRED
PROVIDED: 54 STANDARD
7 COMPACT
61 TOTAL

3 ACCESSIBLE PARKING
3 VAN ACCESSIBLE

2 LOADING STALLS

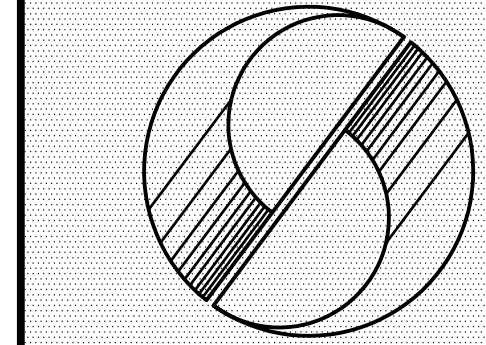


SATO & ASSOCIATES, INC.
CONSULTING ENGINEERS CIVIL & STRUCTURAL
HONOLULU, OAHU, HAWAII WAILUKU, MAUI, HAWAII

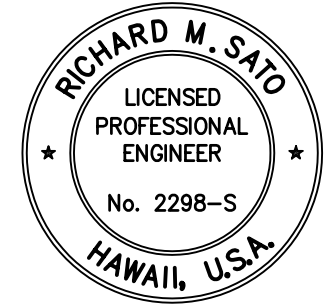

SATO & ASSOCIATES, INC.
EXP: APRIL 30, 2006

THIS WORK WAS PREPARED BY ME OR UNDER MY SUPERVISION AND CONSTRUCTION OF THIS PROJECT WILL BE UNDER MY OBSERVATION (OBSERVATION AS DEFINED IN CHAPTER 16-115-2 OF THE HAWAII ADMINISTRATIVE RULES, DEPARTMENT OF COMMERCE AND CONSUMER AFFAIRS ENTITLED PROFESSIONAL ENGINEERS, ARCHITECTS, SURVEYORS AND LANDSCAPE ARCHITECTS).

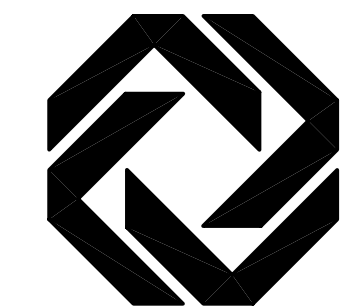

**Kihei
Commercial
Plaza**

Building 1
Kihei, Maui, Hawaii

TITLE:
SITE PLAN

BLD'G DEPT. COMMENTS 8/12/05

SYM.	DESCRIPTION	DATE
DESIGN BY: RMS	DATE: 1-25-05	
DRAWN BY: GKO	JOB NO: 98020-A0	
CHECKED BY: RMS		

CAD FILE:
"/users/project/98020-A0/bldg1/a-01

SHEET

A - 1

OF 38 SHEETS