




WEST ELEVATION
SCALE: 1/8"=1'-0"

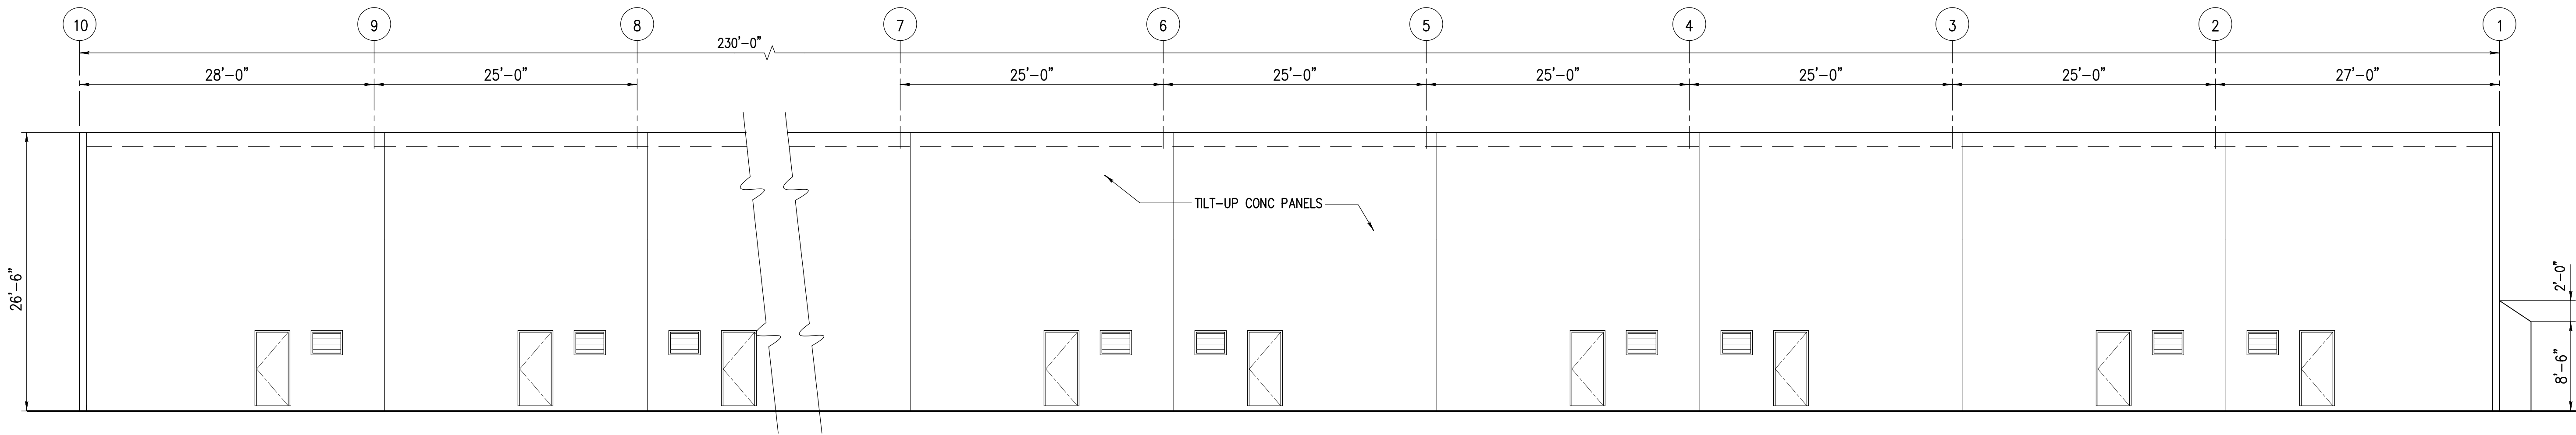


EAST ELEVATION
SCALE: 1/8"=1'-0"

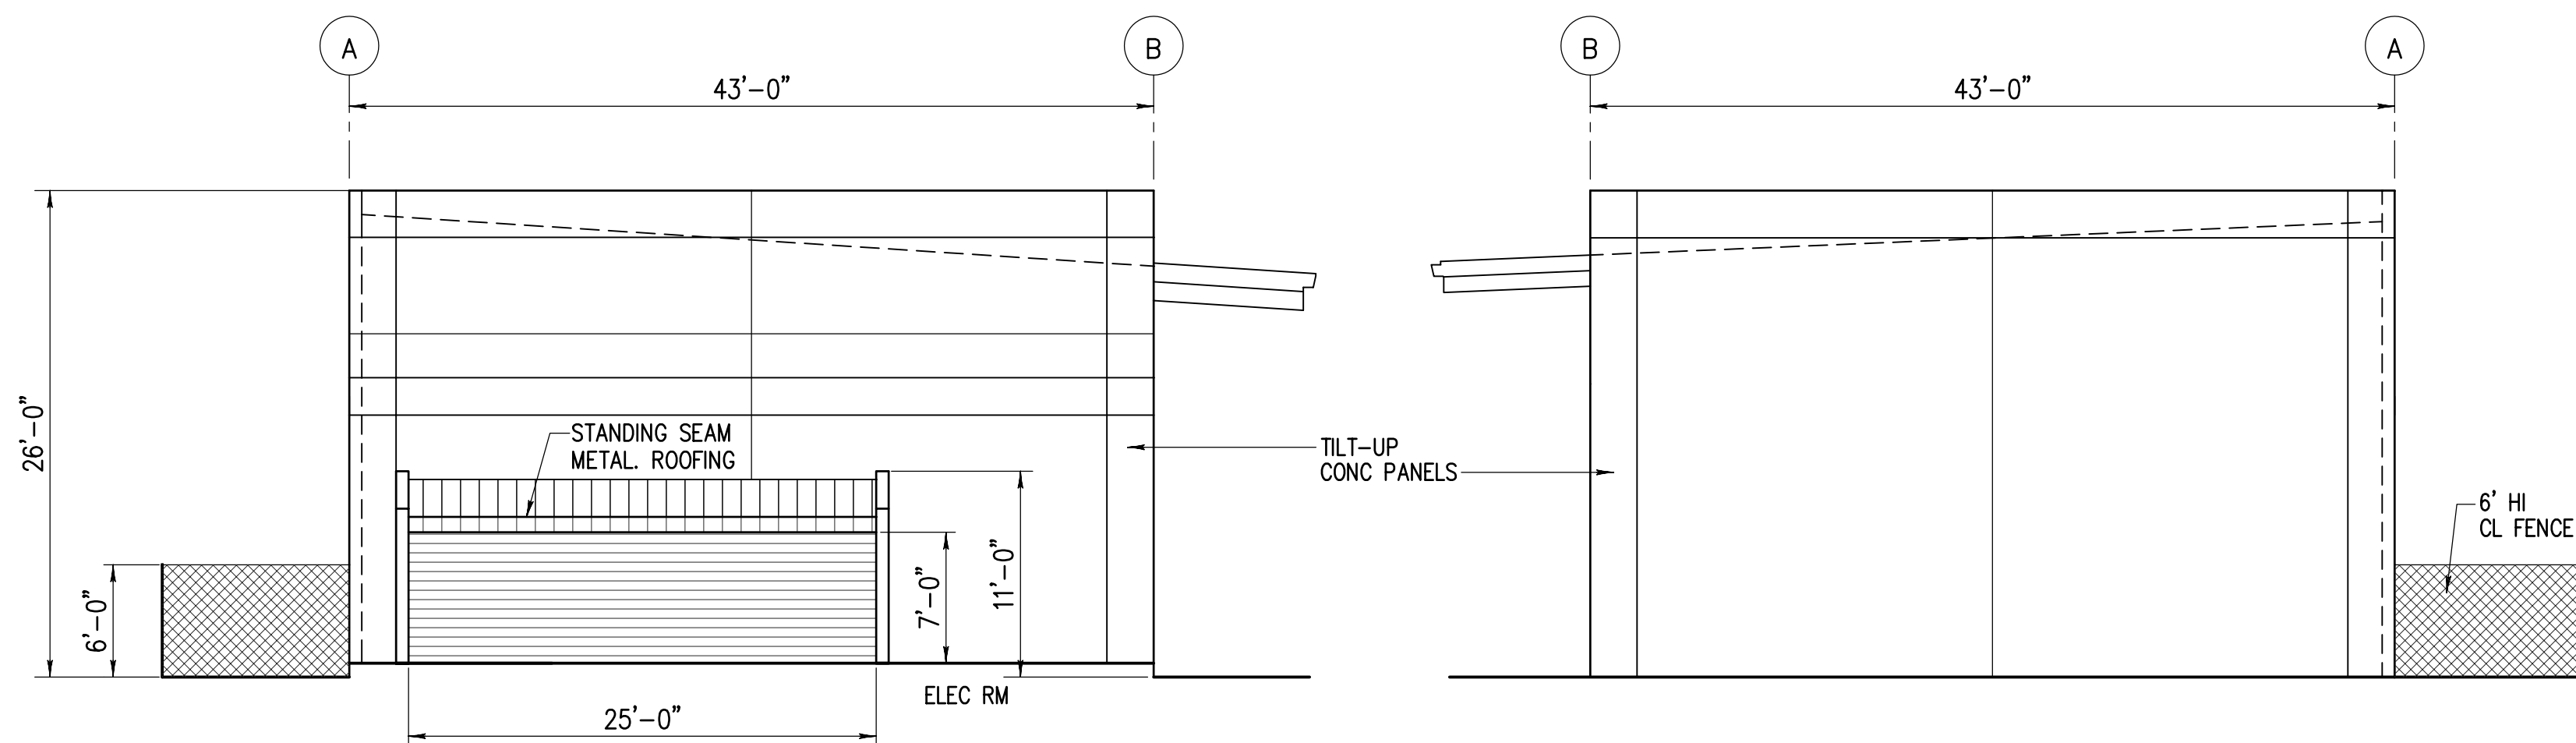


NORTH ELEVATION
SCALE: 1/8"=1'-0"

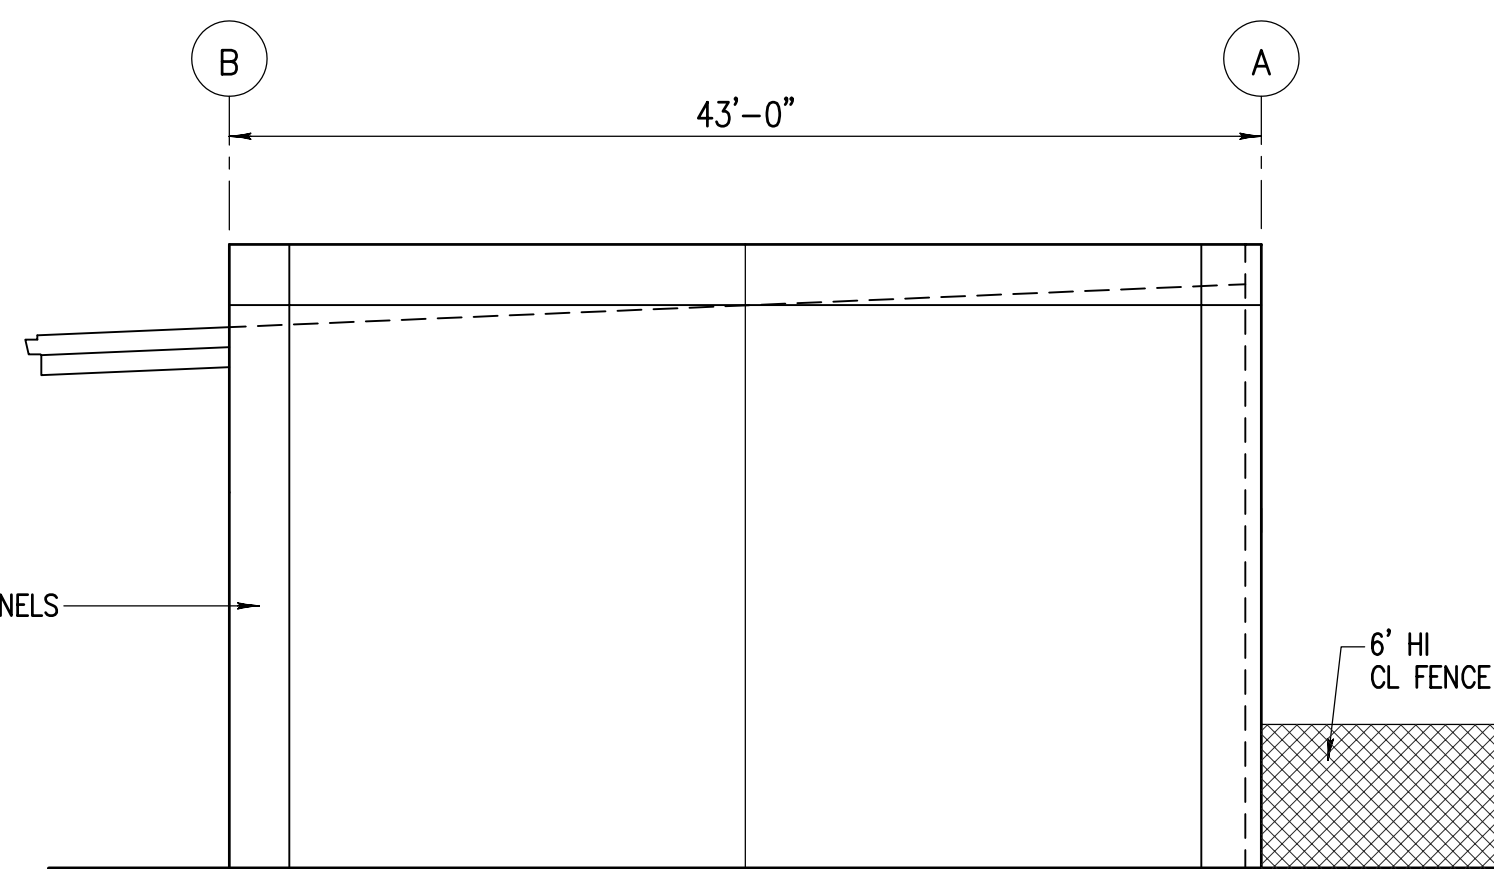

SOUTH ELEVATION
SCALE: 1/8"=1'-0"

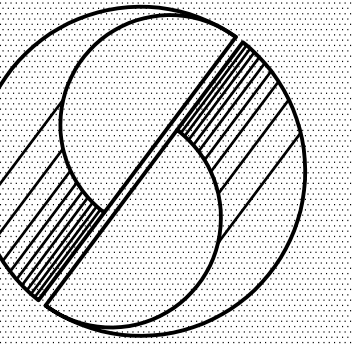


SATO & ASSOCIATES, INC.
CONSULTING ENGINEERS CIVIL & STRUCTURAL
HONOLULU, OAHU, HAWAII WAILUKU, MAUI, HAWAII

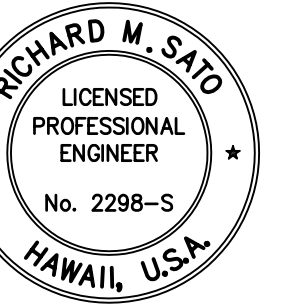

SATO & ASSOCIATES, INC.
EXP: APRIL 30, 2006

THIS WORK WAS PREPARED BY ME OR UNDER MY SUPERVISION AND CONSTRUCTION OF THIS PROJECT WILL BE UNDER MY OBSERVATION (OBSERVATION AS DEFINED IN CHAPTER 16-115-2 OF THE HAWAII ADMINISTRATIVE RULES, DEPARTMENT OF COMMERCE AND CONSUMER AFFAIRS ENTITLED PROFESSIONAL ENGINEERS, ARCHITECTS, SURVEYORS AND LANDSCAPE ARCHITECTS).

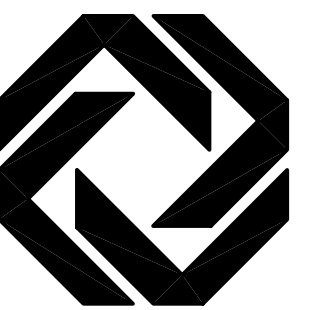

Kihei
Commercial
Plaza

Building 2
Kihei, Maui, Hawaii

TITLE:
EXTERIOR
ELEVATIONS

SYM.	DESCRIPTION	DATE
DESIGN BY: RMS	DATE: 1-25-05	
DRAWN BY: GKO	JOB NO: 98020-A0	
CHECKED BY: RMS		
CAD FILE:	/users/project/98020-A0/bldg2/a-03	

SHEET

A - 3

OF 34 SHEETS