




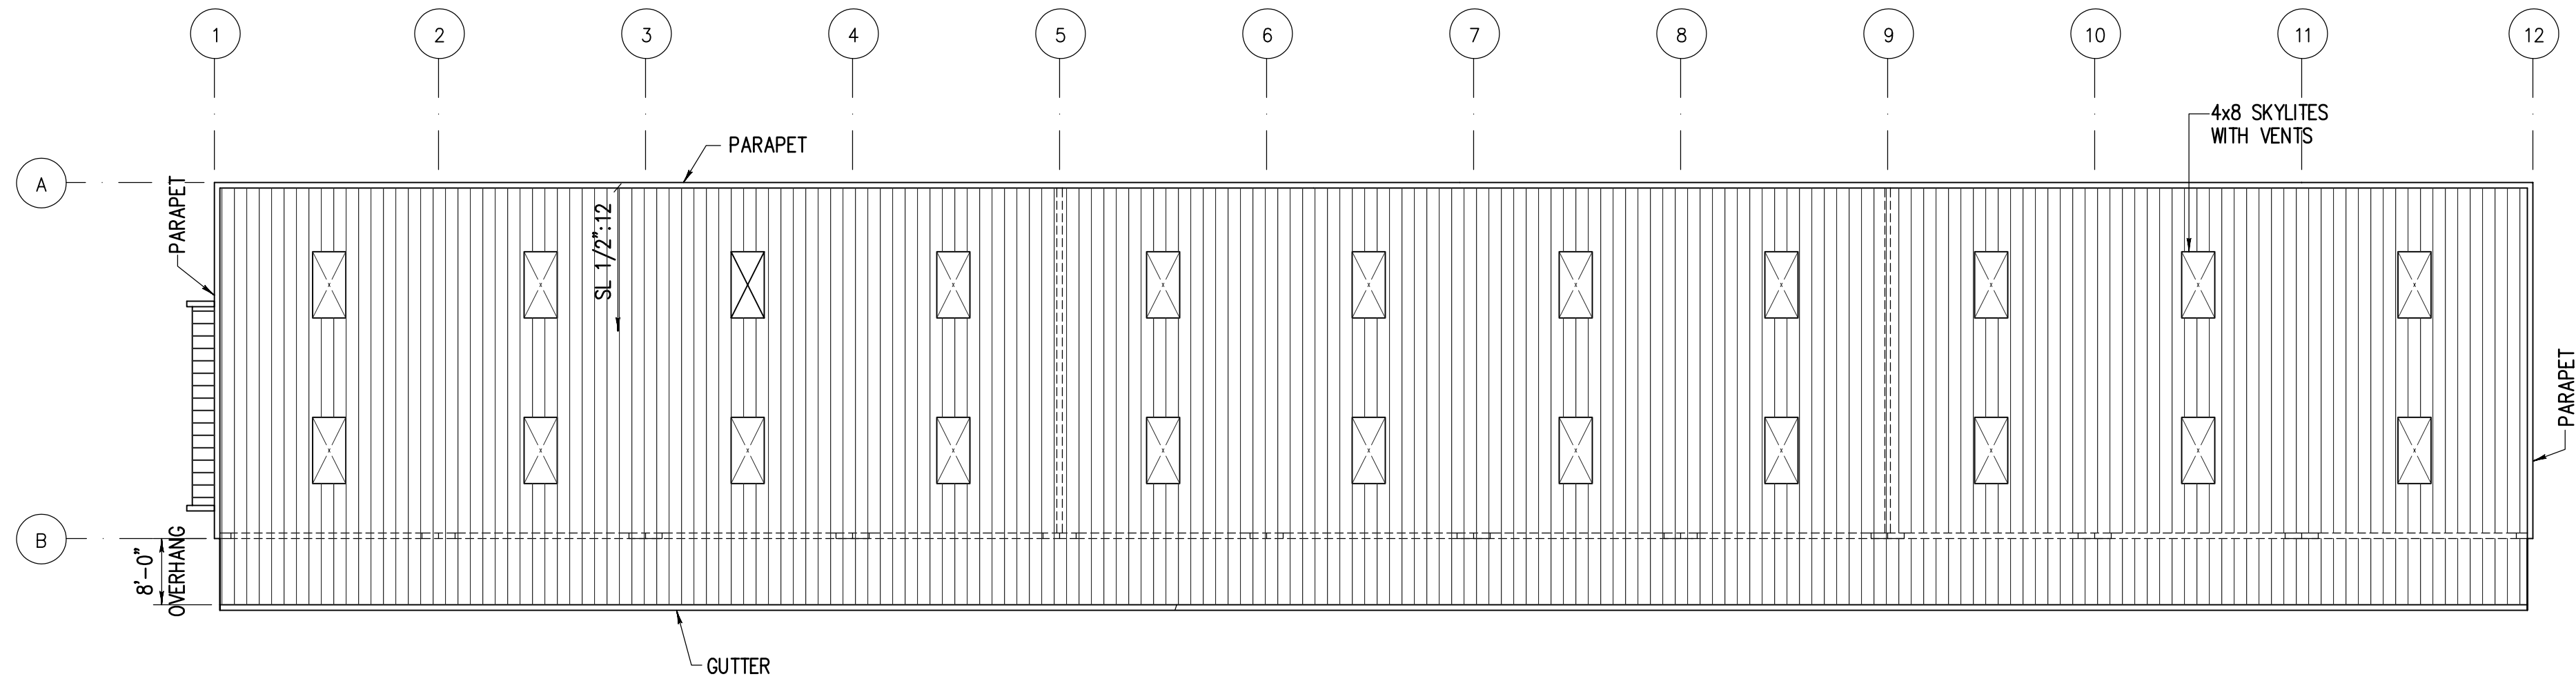

ROOF PLAN
SCALE: 1/16"=1'-0"

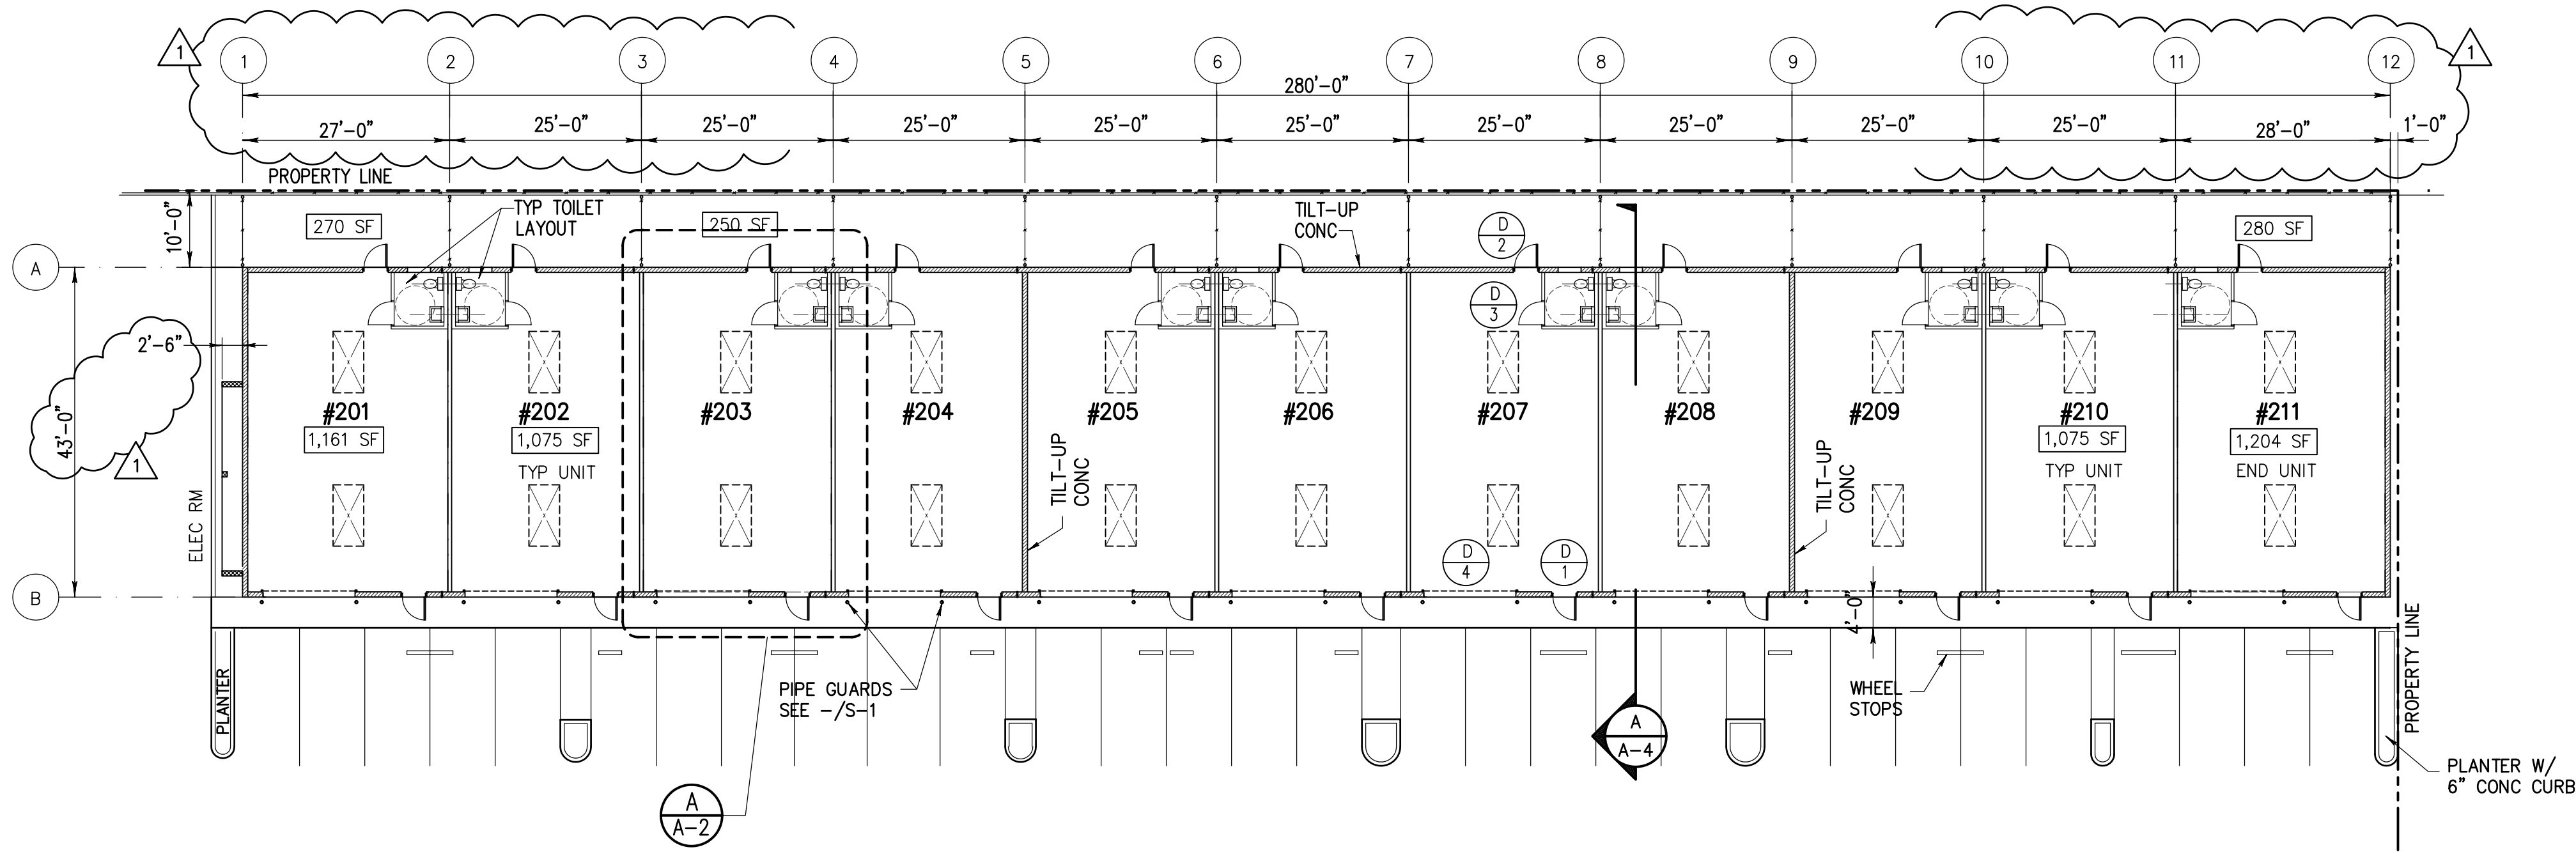


FLOOR PLAN
SCALE: 1/16"=1'-0"

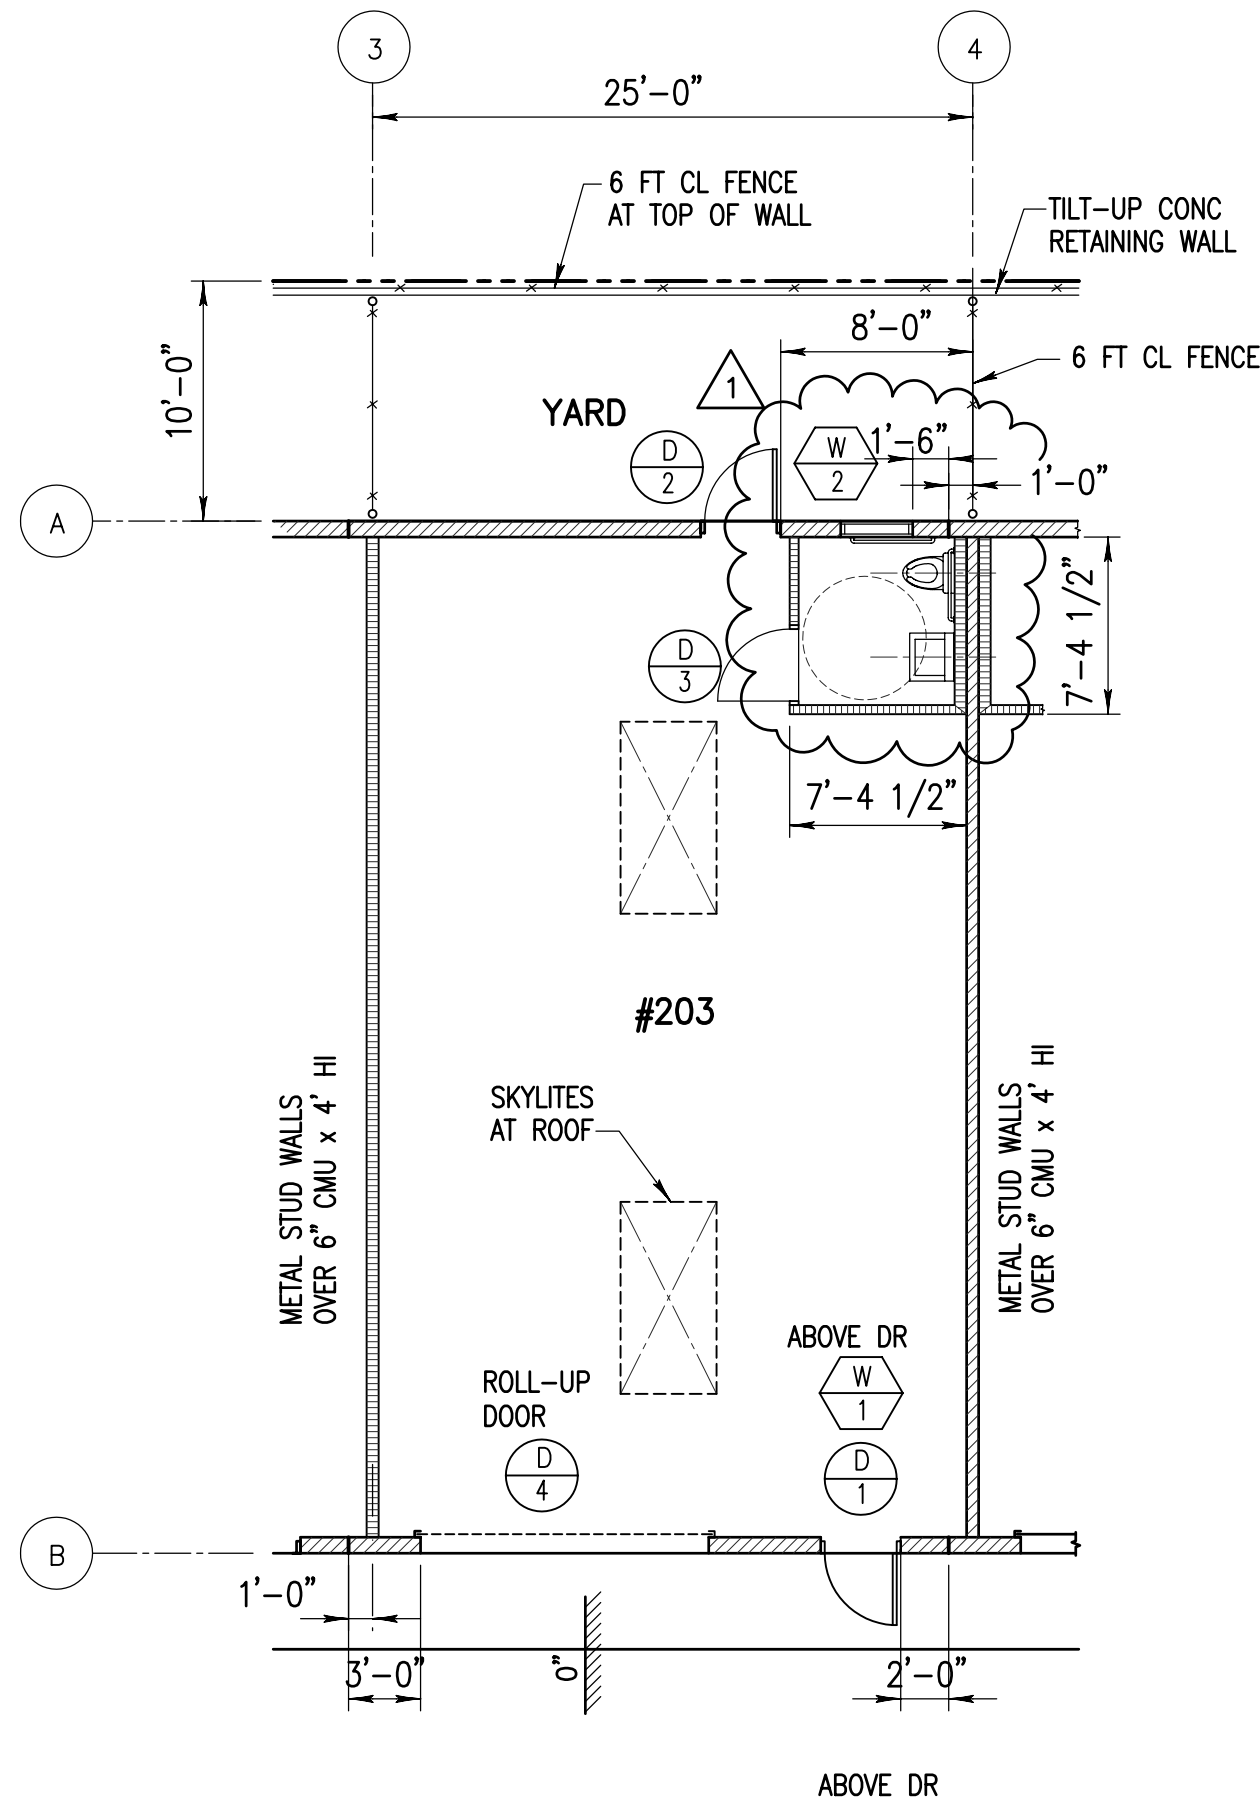

TYPICAL UNIT PLAN
SCALE: 1/8"=1'-0"

LEGEND

- METAL STUD WALL
- CONCRETE TILE-UP PANEL
- INDICATES WINDOW NUMBER
BUILDING 2, SEE SCHEDULE
- INDICATES DOOR NUMBER
BUILDING 2, SEE SCHEDULE

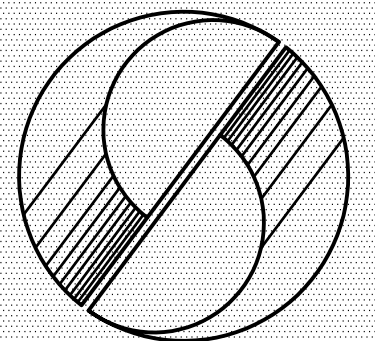


SATO & ASSOCIATES, INC.
CONSULTING ENGINEERS CIVIL & STRUCTURAL
HONOLULU, OAHU, HAWAII WAILUKU, MAUI, HAWAII



SATO & ASSOCIATES, INC.
EXP: APRIL 30, 2006

THIS WORK WAS PREPARED BY ME OR UNDER MY SUPERVISION AND CONSTRUCTION OF THIS PROJECT WILL BE UNDER MY OBSERVATION (OBSERVATION AS DEFINED IN CHAPTER 16-115-2 OF THE HAWAII ADMINISTRATIVE RULES, DEPARTMENT OF COMMERCE AND CONSUMER AFFAIRS ENTITLED PROFESSIONAL ENGINEERS, ARCHITECTS, SURVEYORS AND LANDSCAPE ARCHITECTS).

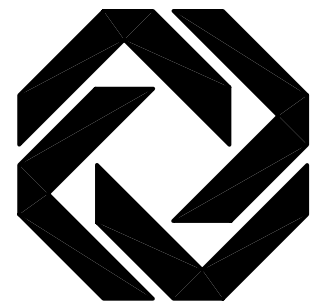
**Kihei
Commercial
Plaza**

Building 2
Kihei, Maui, Hawaii

TITLE:

FLOOR PLAN
ROOF PLAN
TYPICAL UNIT PLAN

1 CLARIFICATIONS 12-08-05

SYM.	DESCRIPTION	DATE
DESIGN BY:	RMS	DATE: 1-25-05
DRAWN BY:	GKO	JOB NO: 98020-A0
CHECKED BY:	RMS	
CAD FILE:	/users/project/98020-A0/bldg2/a-02	

SHEET

A - 2

OF 34 SHEETS