




WEST ELEVATION
SCALE: 1/8"=1'-0"

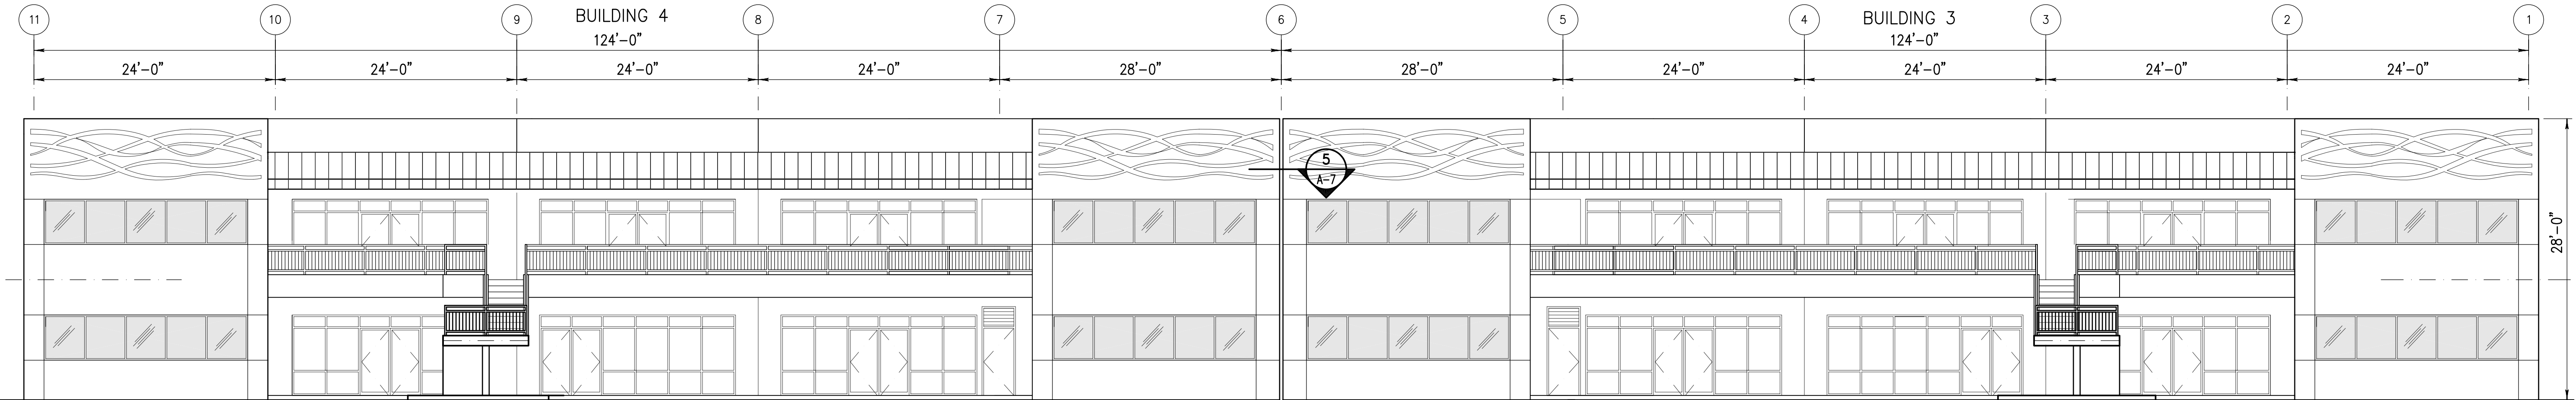

EAST ELEVATION
SCALE: 1/8"=1'-0"

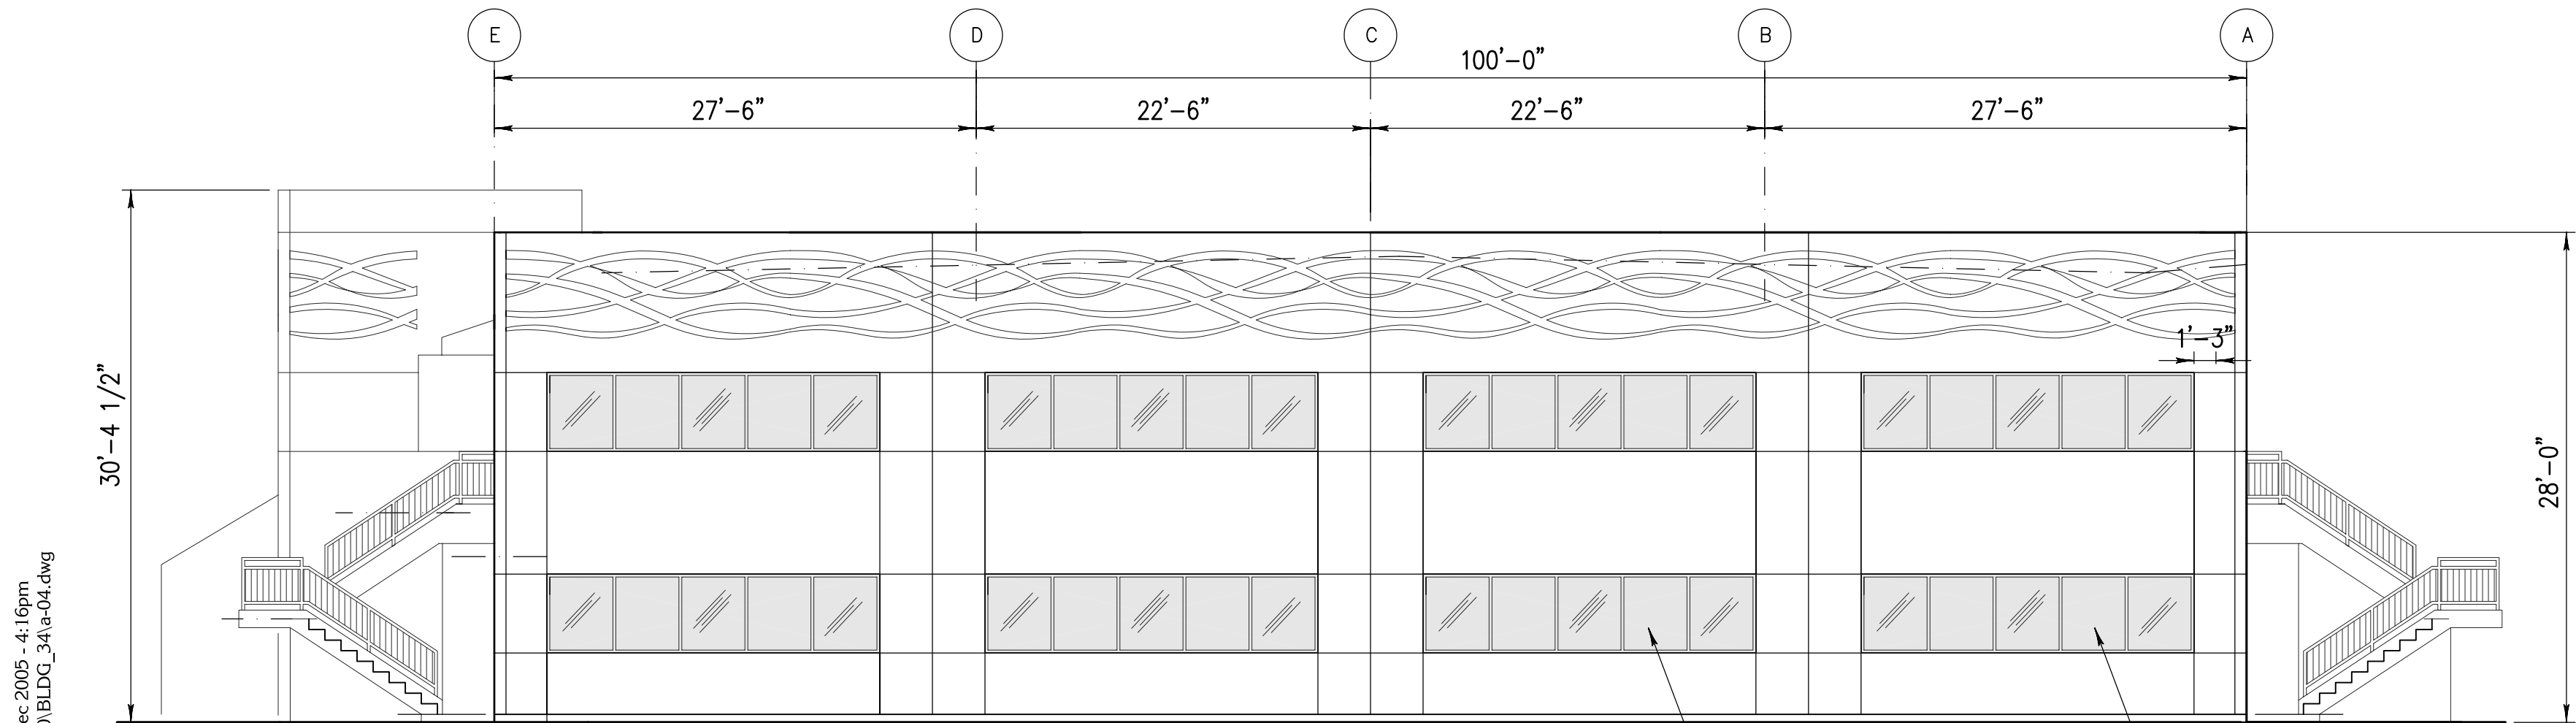

SOUTH ELEVATION (NORTH ELEVATION SIM)
SCALE: 1/8"=1'-0"

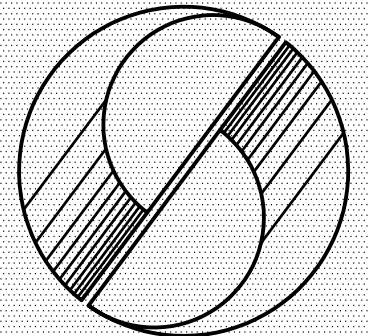


SATO & ASSOCIATES, INC.
CONSULTING ENGINEERS CIVIL & STRUCTURAL
HONOLULU, OAHU, HAWAII WAILUKU, MAUI, HAWAII



RICHARD M. SATO
LICENSED PROFESSIONAL ENGINEER
No. 2298-S
HAWAII, U.S.A.

SATO & ASSOCIATES, INC.
EXP: APRIL 30, 2006

THIS WORK WAS PREPARED BY ME OR UNDER MY SUPERVISION AND CONSTRUCTION OF THIS PROJECT WILL BE UNDER MY OBSERVATION (OBSERVATION AS DEFINED IN CHAPTER 16-115-2 OF THE HAWAII ADMINISTRATIVE RULES, DEPARTMENT OF COMMERCE AND CONSUMER AFFAIRS' ENTITLED PROFESSIONAL ENGINEERS, ARCHITECTS, SURVEYORS AND LANDSCAPE ARCHITECTS).

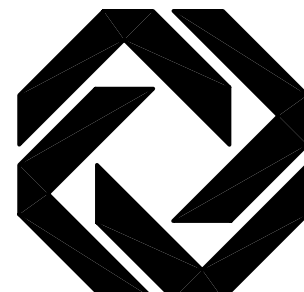

**Kihei
Commercial
Plaza**

Building 3 & 4
Kihei, Maui, Hawaii

TITLE:
**EXTERIOR
ELEVATIONS**

SYM.	DESCRIPTION	DATE
DESIGN BY: D.S.	DATE:	
DRAWN BY:	JOB NO: 98020-A0	
CHECKED BY: RMS		
CAD FILE: I:/users/project/98020-A0/bldg34/a-04		
SHEET		
A - 4		
OF SHEETS		