



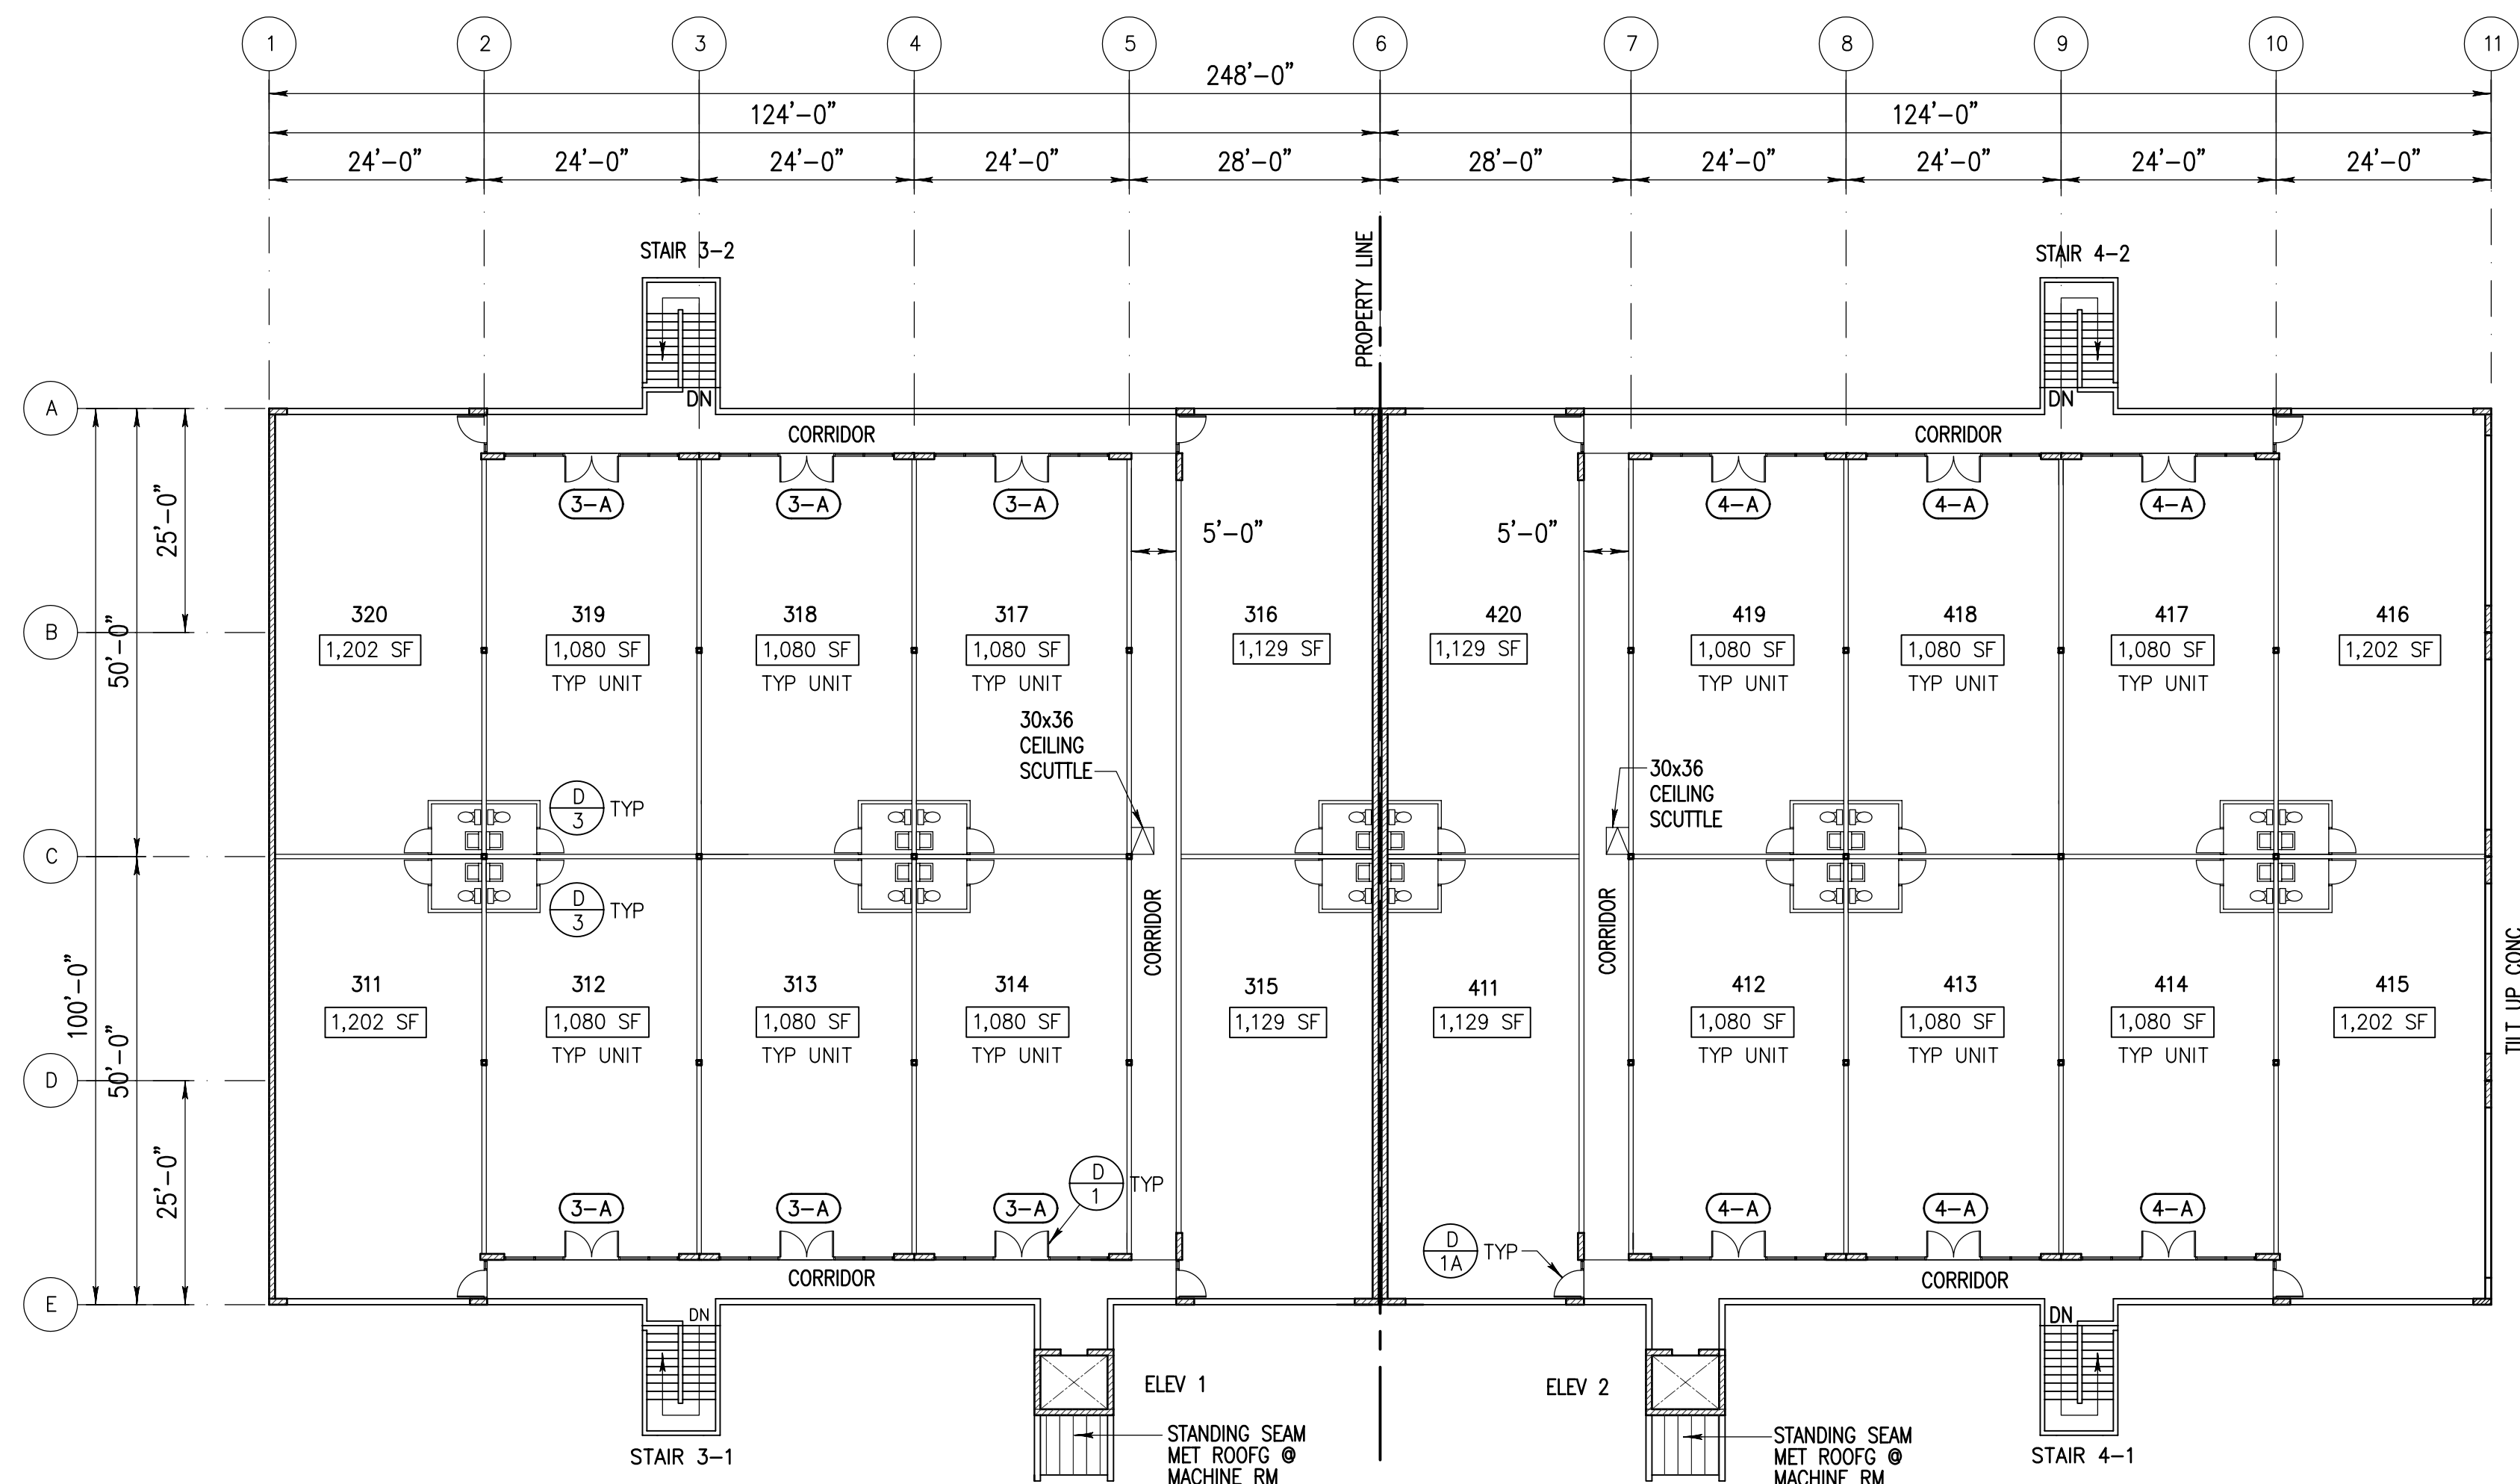


BLDG 3 – SECOND FLOOR PLAN
SCALE: 1/16"=1'-0"

BLDG 4 – SECOND FLOOR PLAN
SCALE: 1/16"=1'-0"

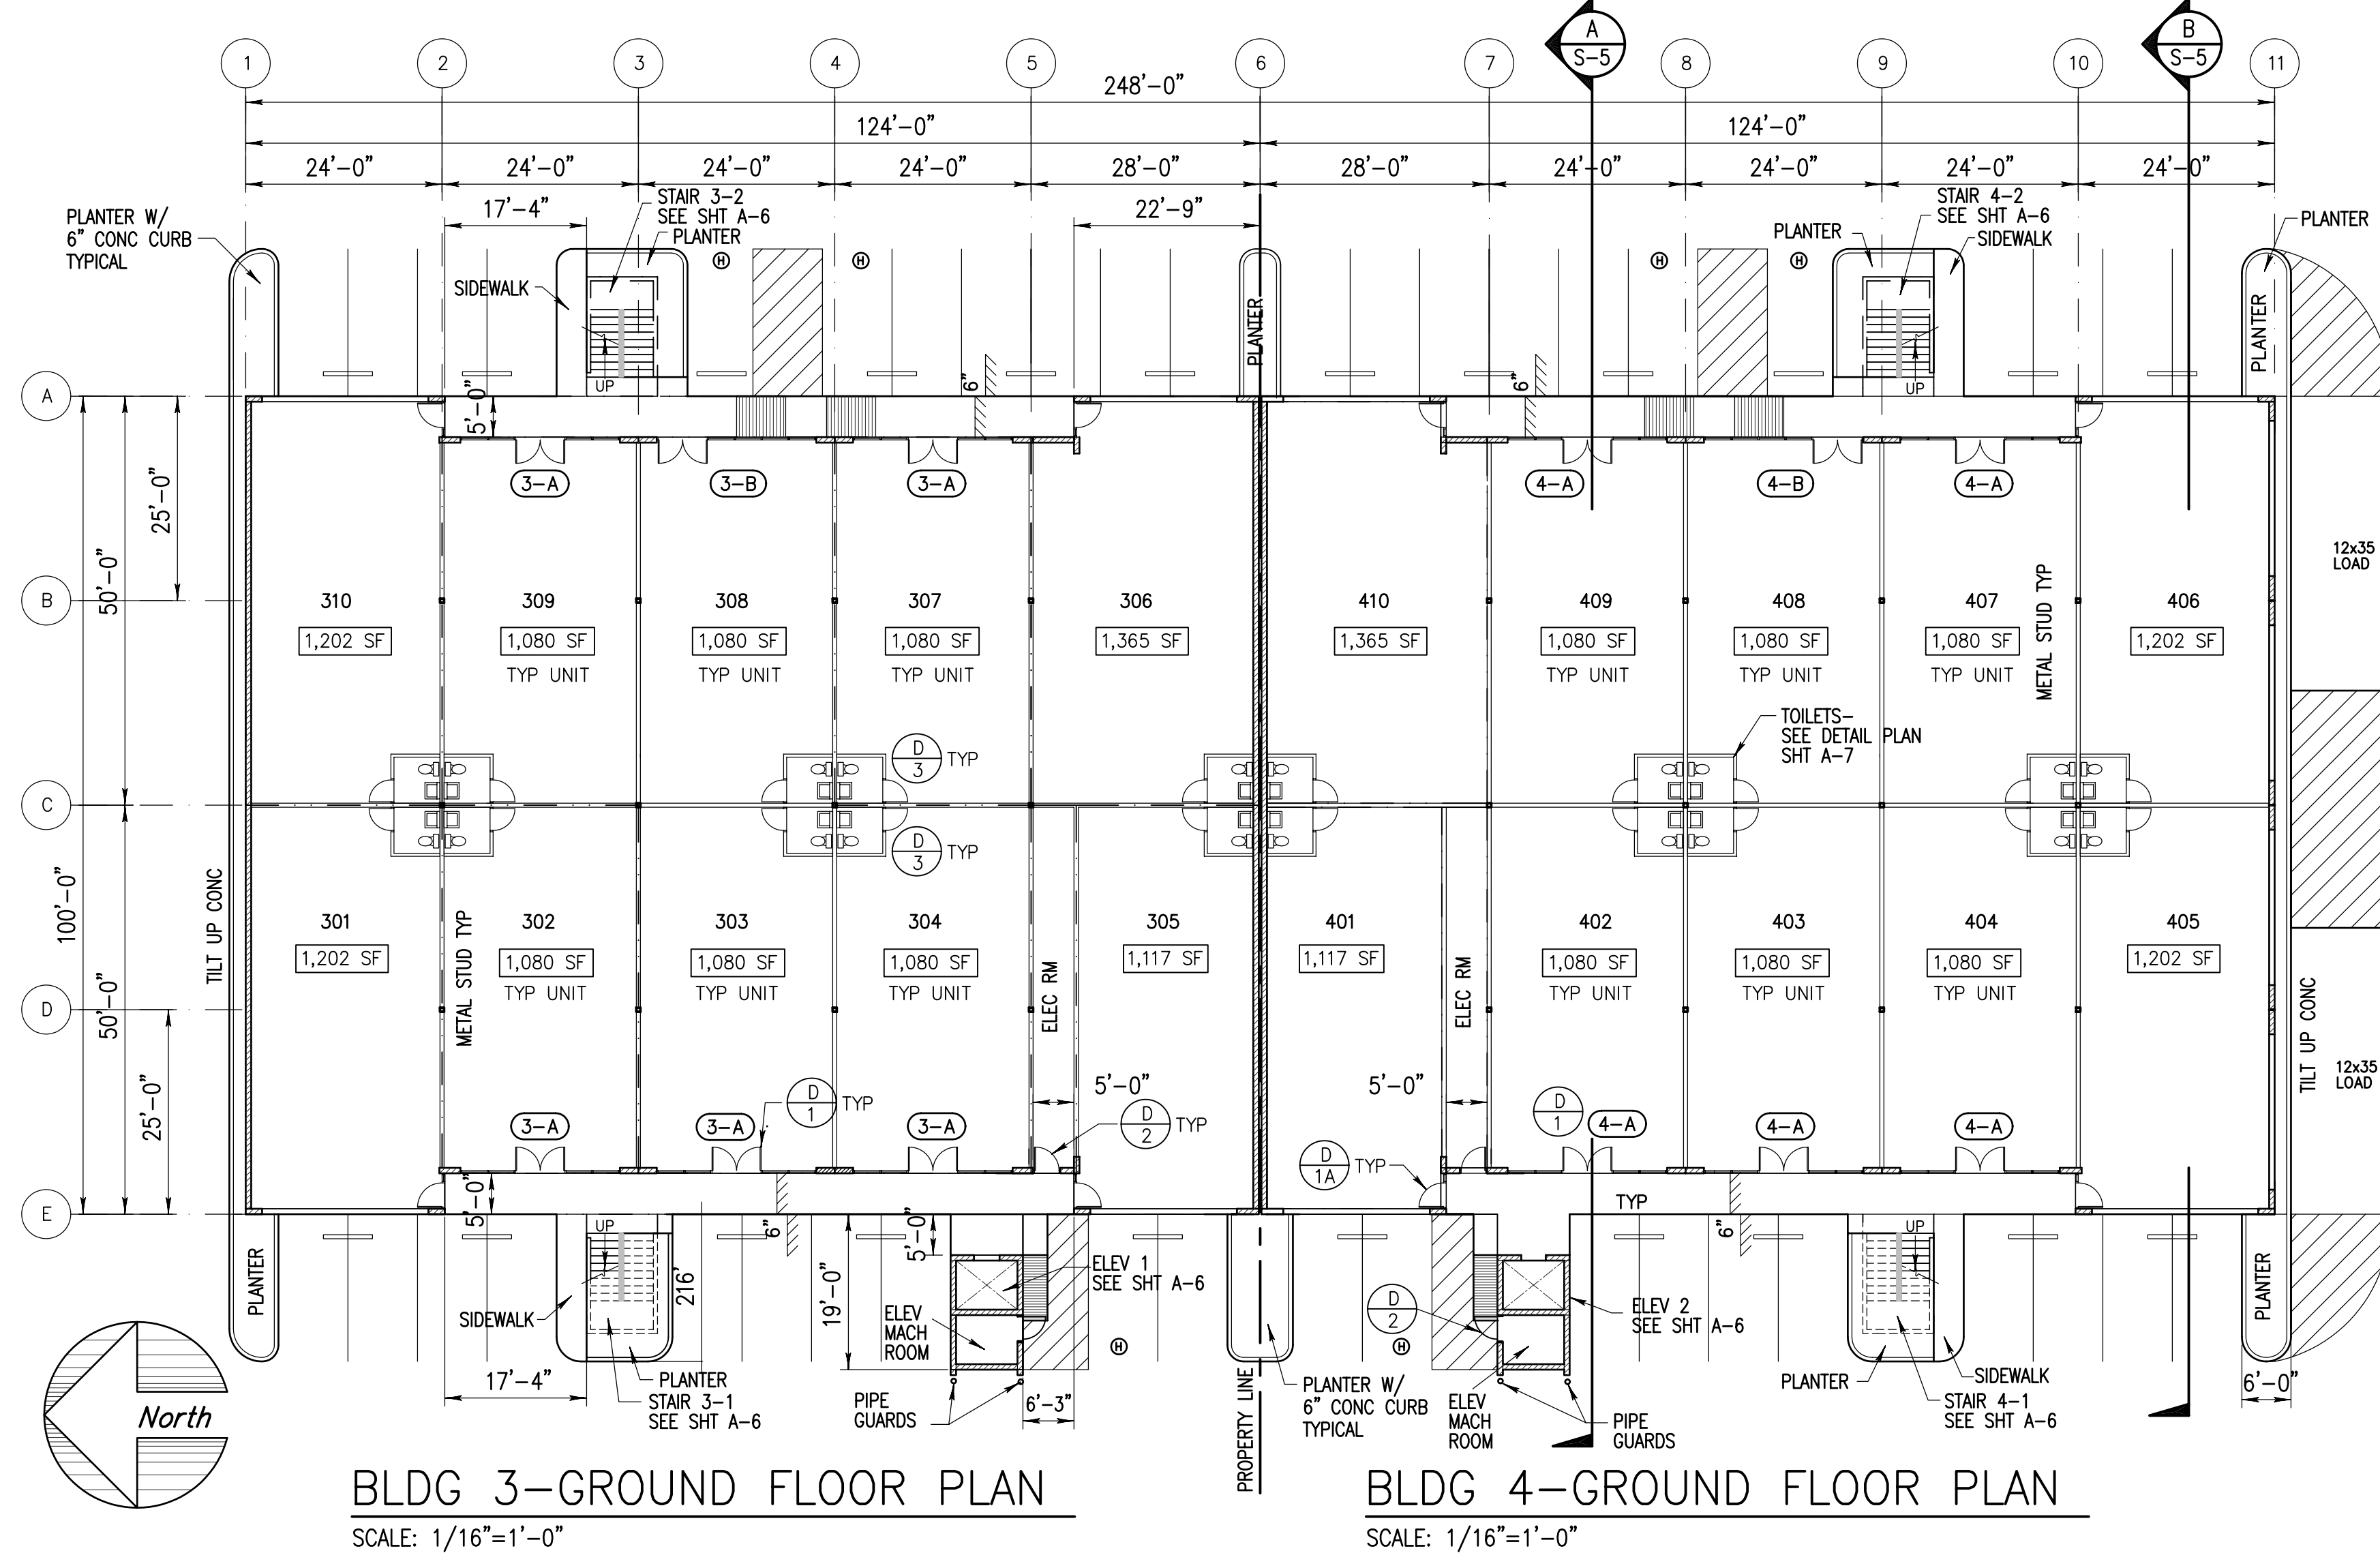


BLDG 3-GROUND FLOOR PLAN
SCALE: 1/16"=1'-0"


BLDG 4-GROUND FLOOR PLAN
SCALE: 1/16"=1'-0"

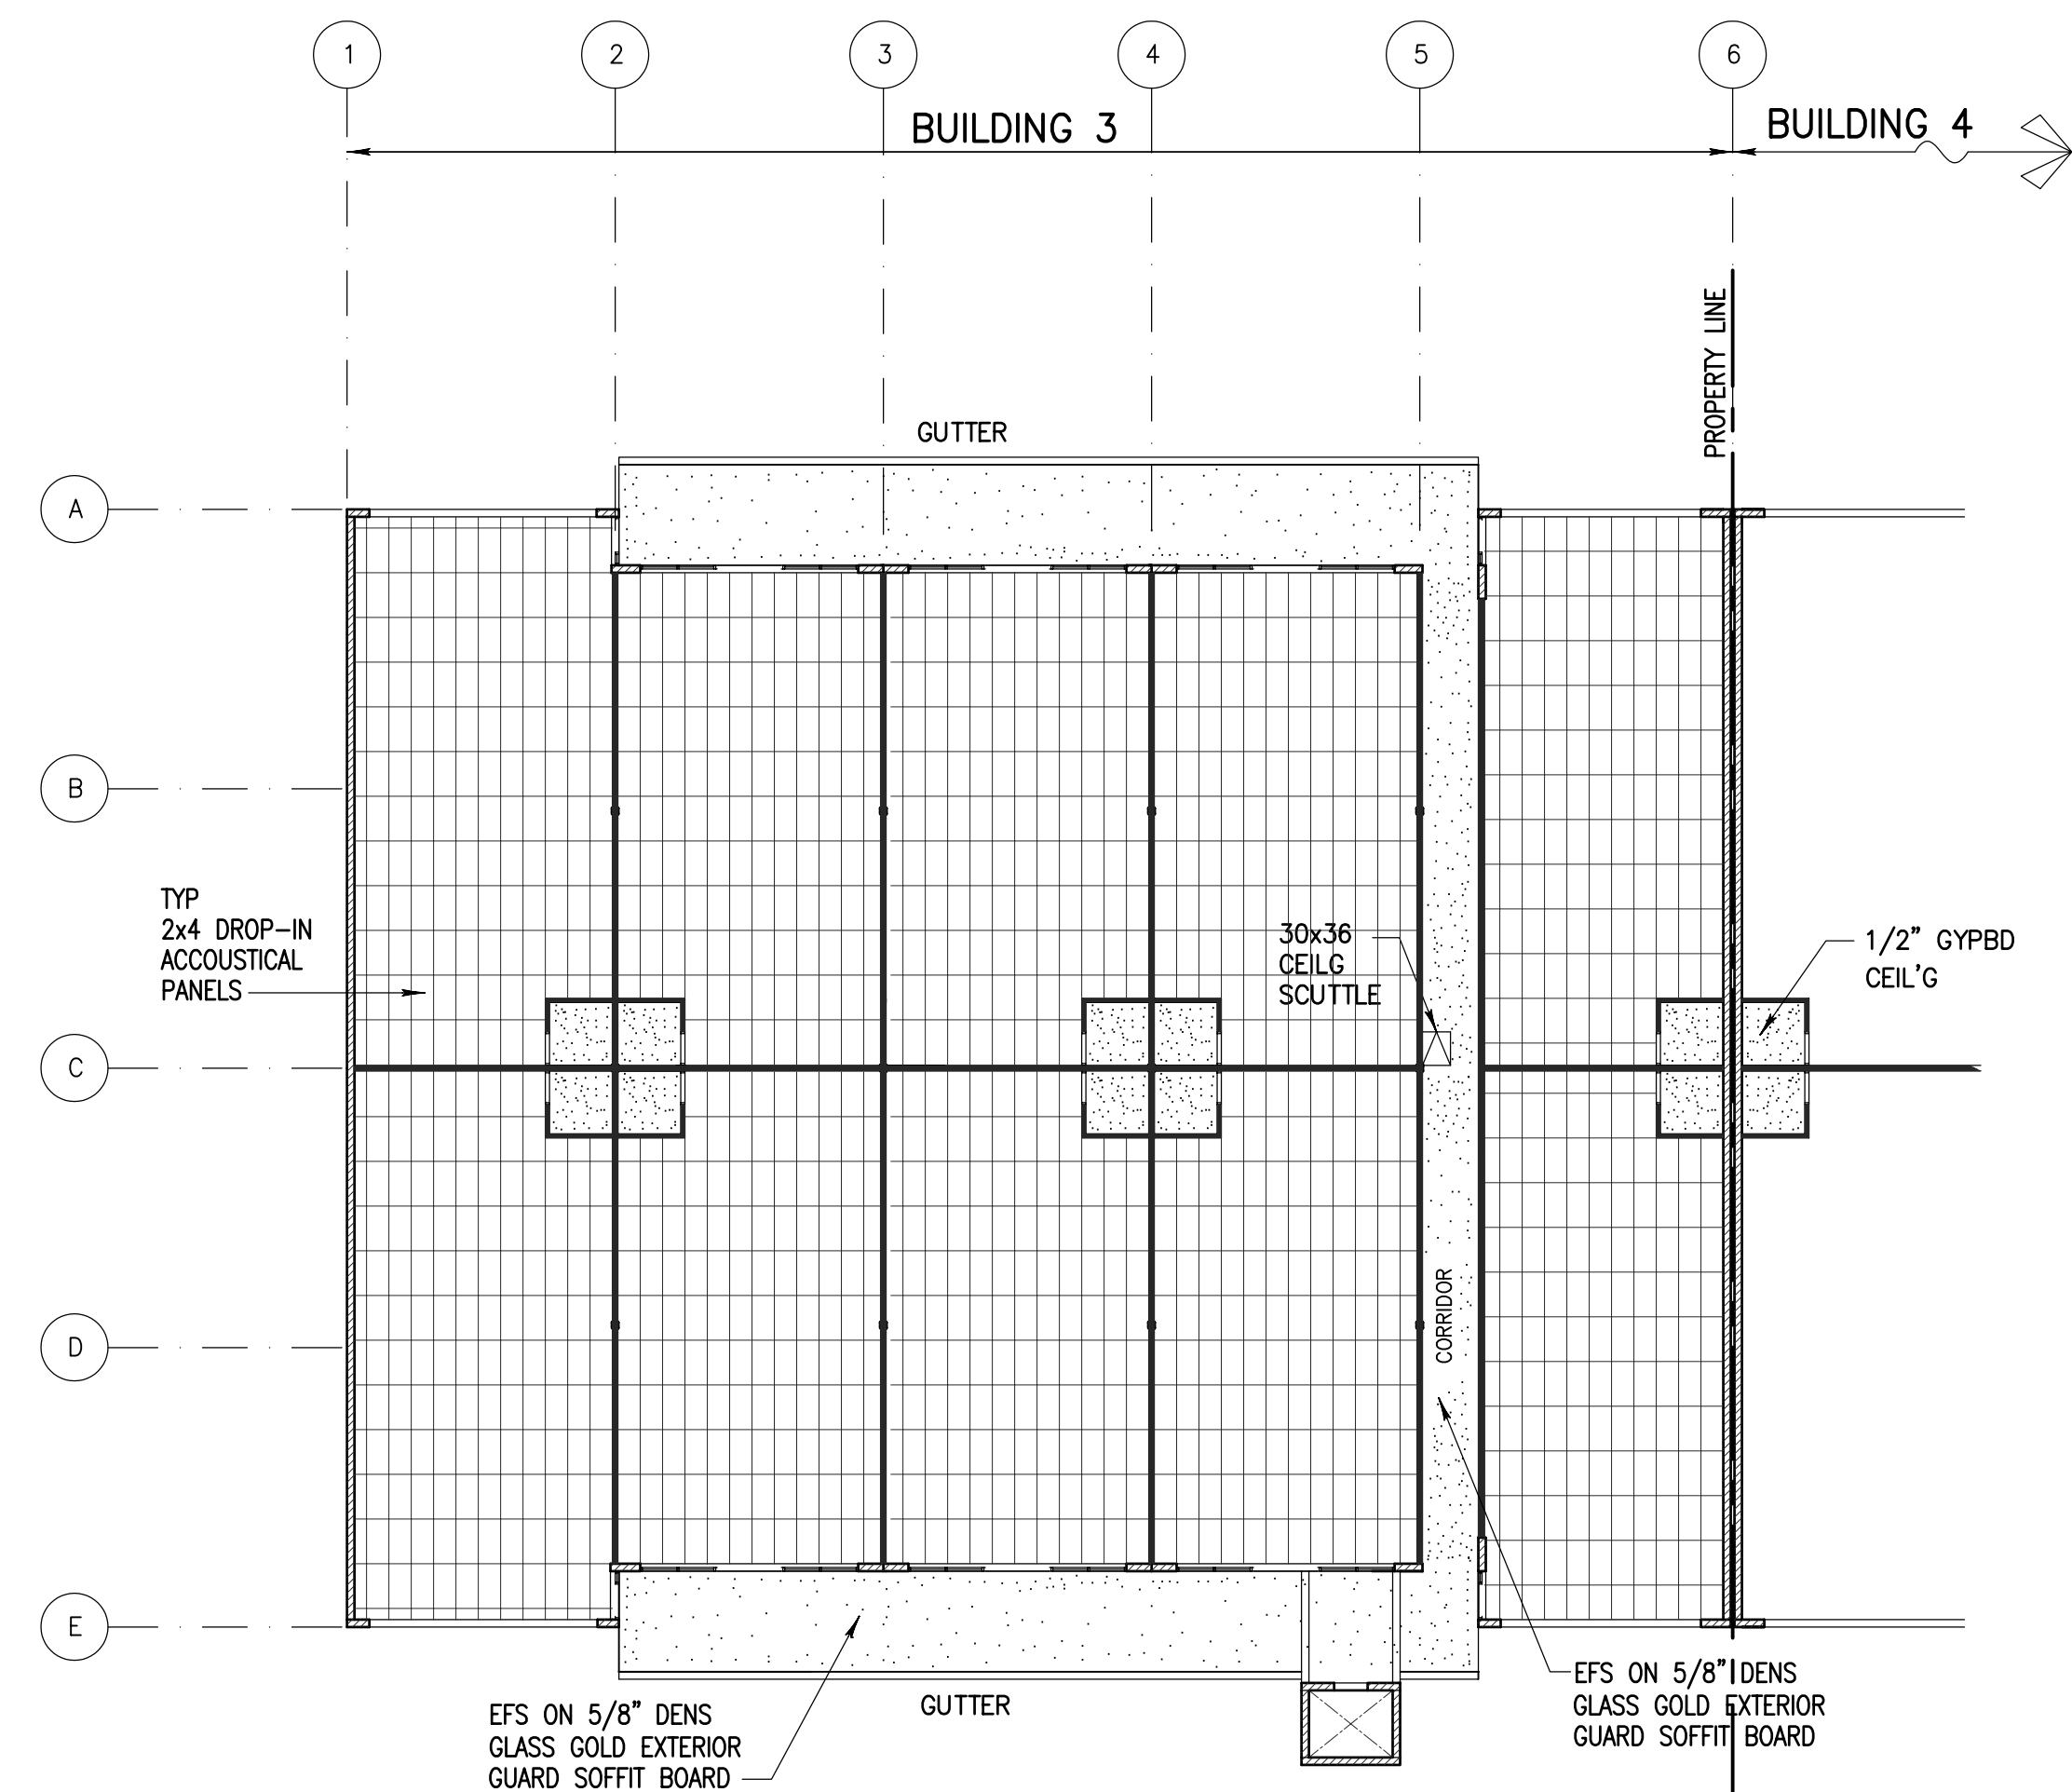

BLDG 3 – SECOND FLOOR REFLECTED CEILING PLAN
(BLDG 4 OPP HAND)
SCALE: 1/16"=1'-0"

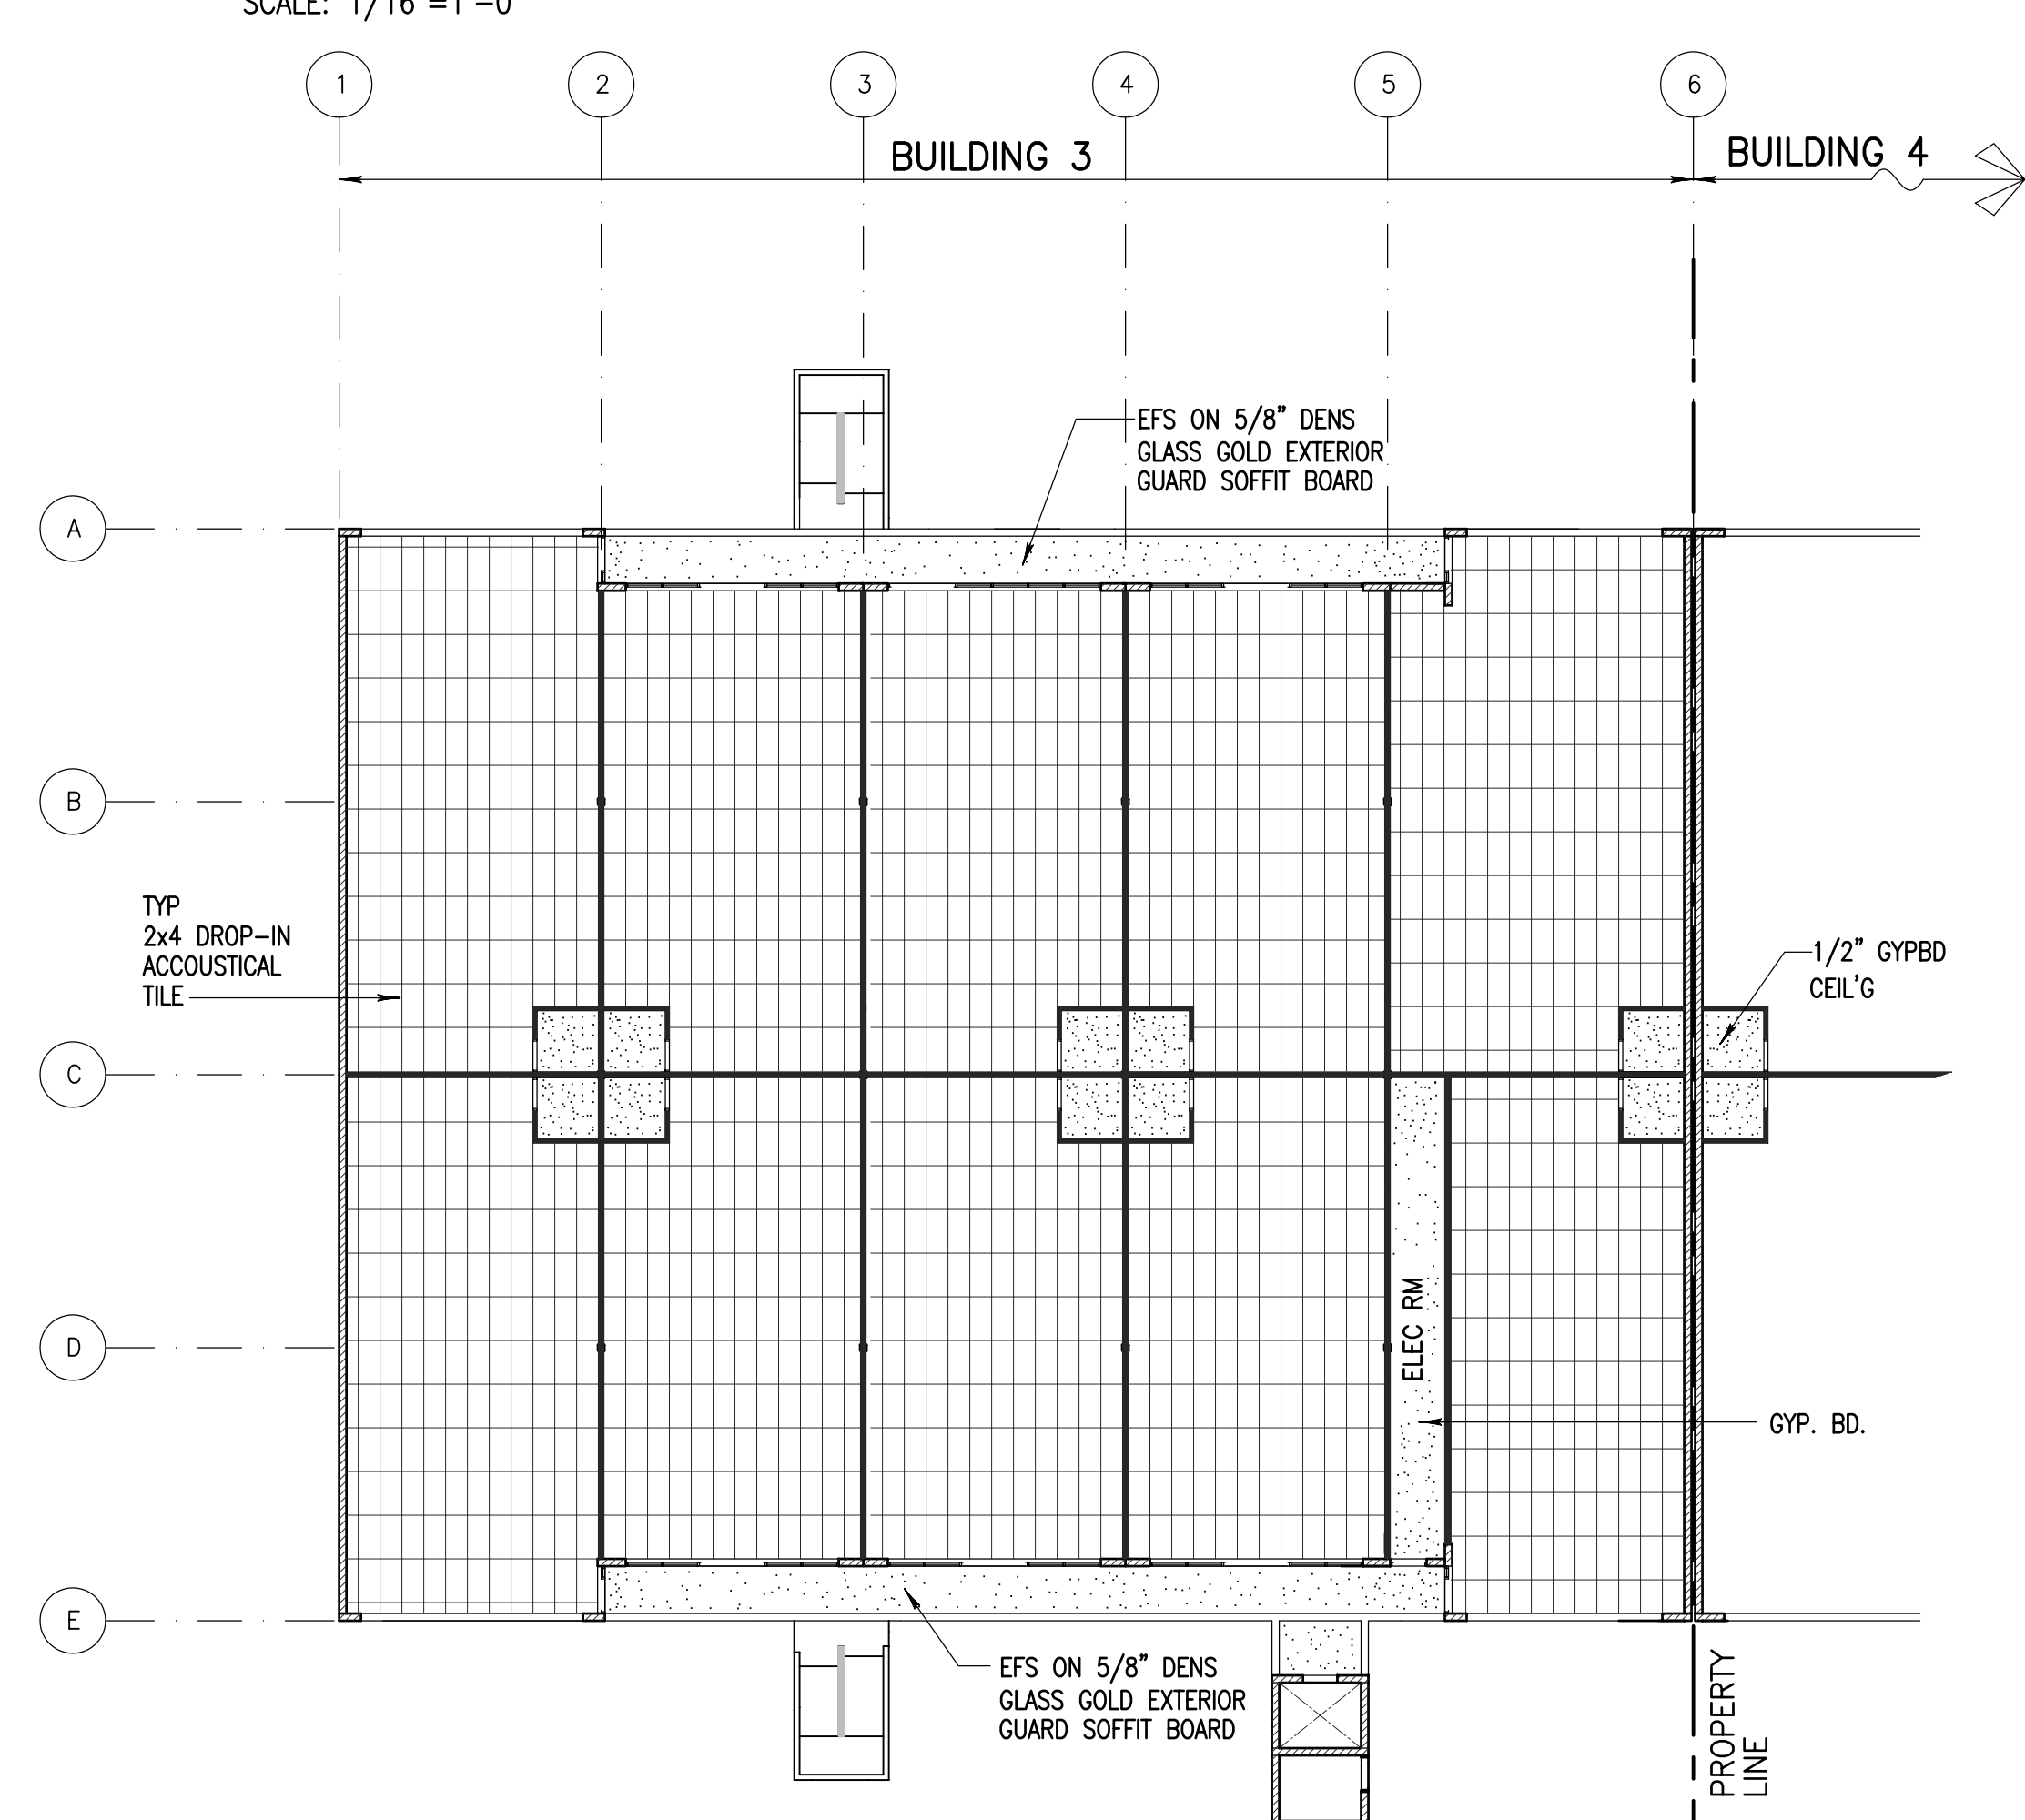

BLDG 3 – GROUND FLOOR REFLECTED CEILING PLAN
(BLDG 4 OPP HAND)
SCALE: 1/16"=1'-0"

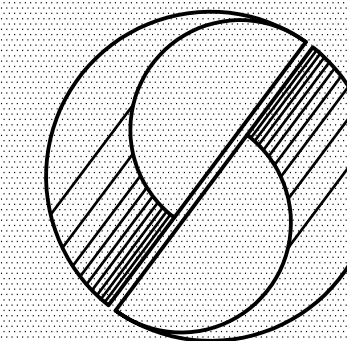


SATO & ASSOCIATES, INC.
CONSULTING ENGINEERS CIVIL & STRUCTURAL
HONOLULU, OAHU, HAWAII WAILUKU, MAUI, HAWAII



SATO & ASSOCIATES, INC.
EXP: APRIL 30, 2006

THIS WORK WAS PREPARED BY ME OR UNDER MY SUPERVISION AND CONSTRUCTION OF THIS PROJECT WILL BE UNDER MY OBSERVATION (OBSERVATION AS DEFINED IN CHAPTER 16-115-2 OF THE HAWAII ADMINISTRATIVE RULES, DEPARTMENT OF COMMERCE AND CONSUMER AFFAIRS) ENTITLED PROFESSIONAL ENGINEERS, ARCHITECTS, SURVEYORS AND LANDSCAPE ARCHITECTS).

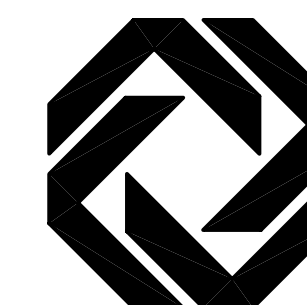

Kihei
Commercial
Plaza

Building 3 & 4
Kihei, Maui, Hawaii

TITLE:
FLOOR PLAN, SECOND
FLOOR PLAN, PARTIAL
REFLECTED CEILING PLAN

SYM.	DESCRIPTION	DATE
DESIGN BY: D.S.	DATE:	
DRAWN BY:	JOB NO: 98020-A0	
CHECKED BY: RMS		
CAD FILE:		
/users/project/98020-A0/bldg34/a-02		
SHEET		

A - 2

OF SHEETS