

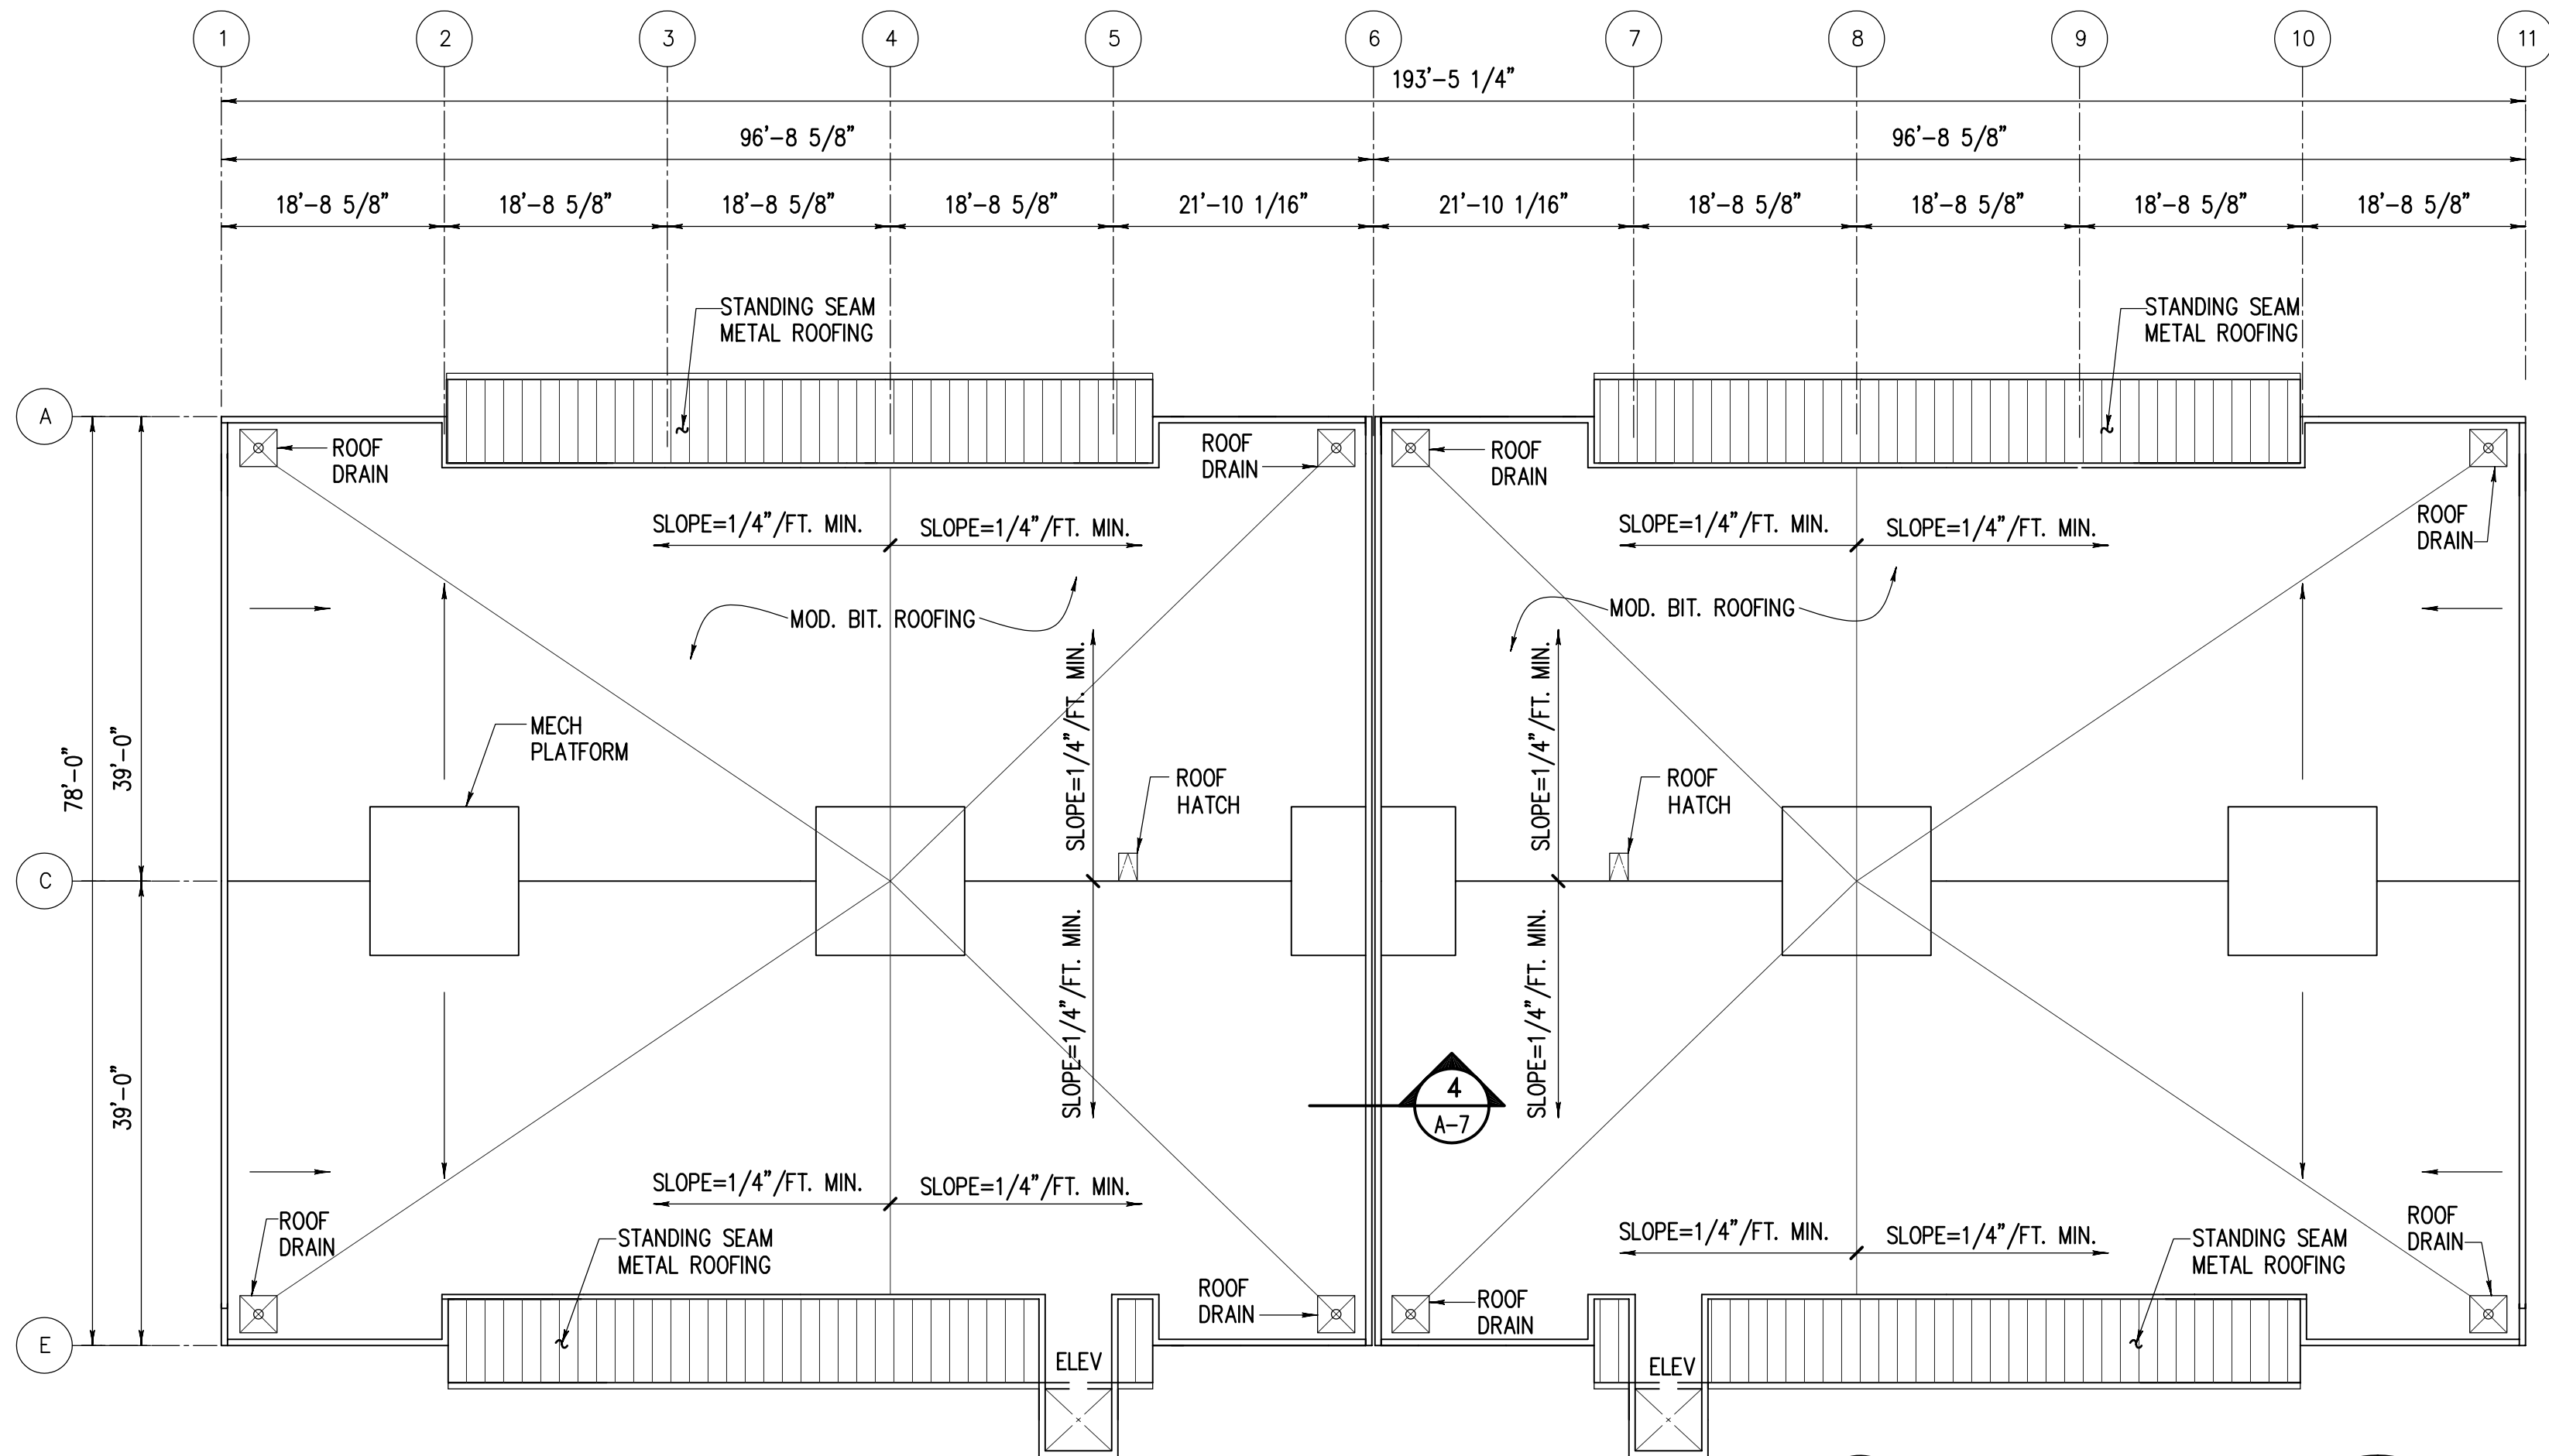


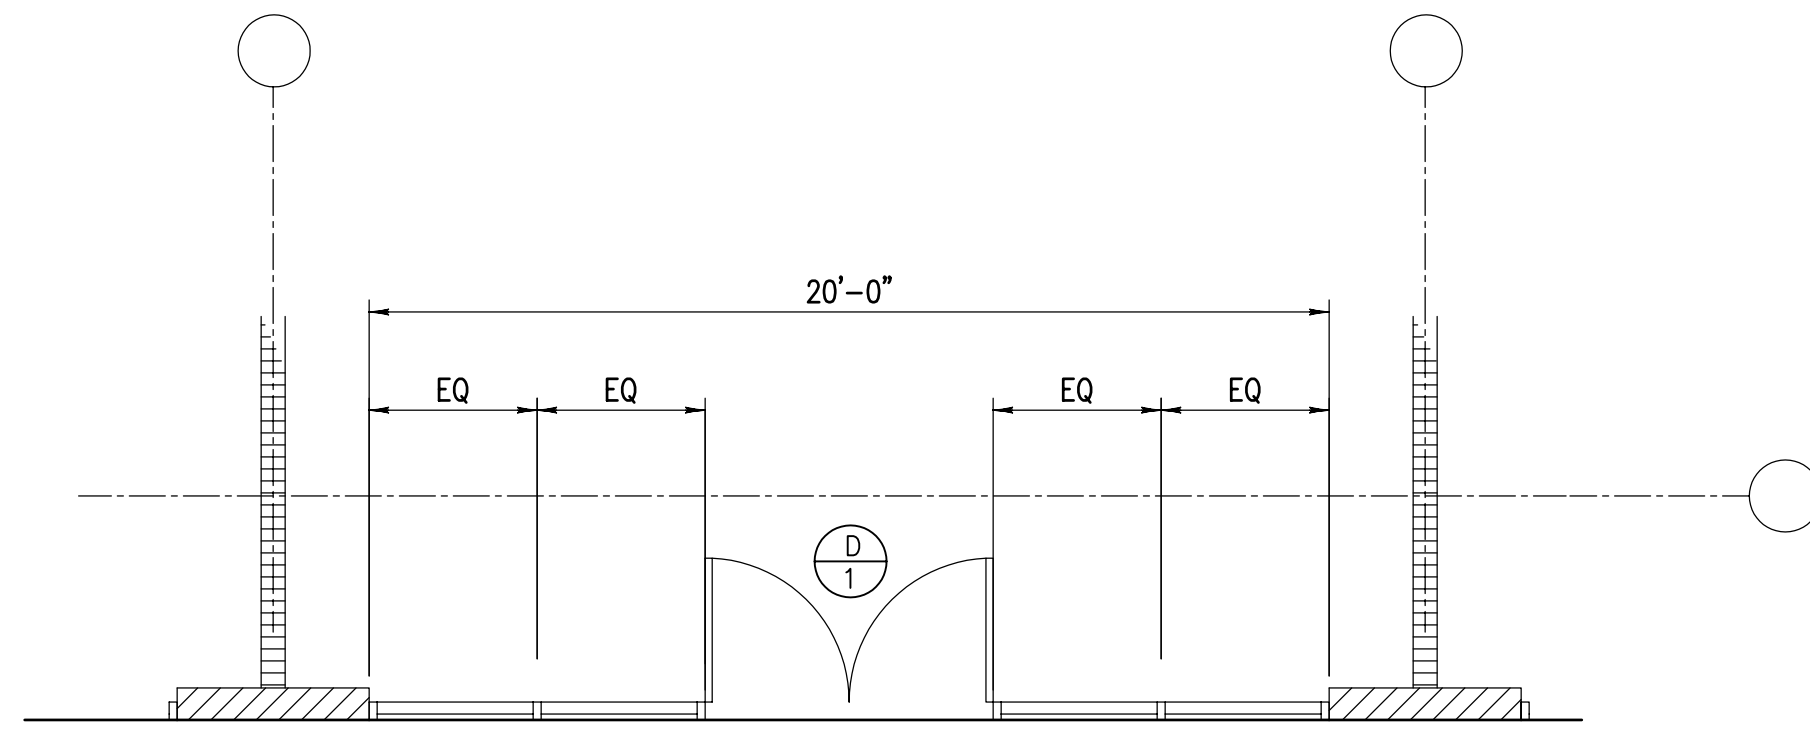


BLDG 3 – ROOF PLAN
SCALE: 1/16"=1'-0"

BLDG 4 – ROOF PLAN
SCALE: 1/16"=1'-0"

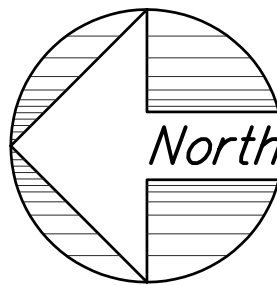


PLAN

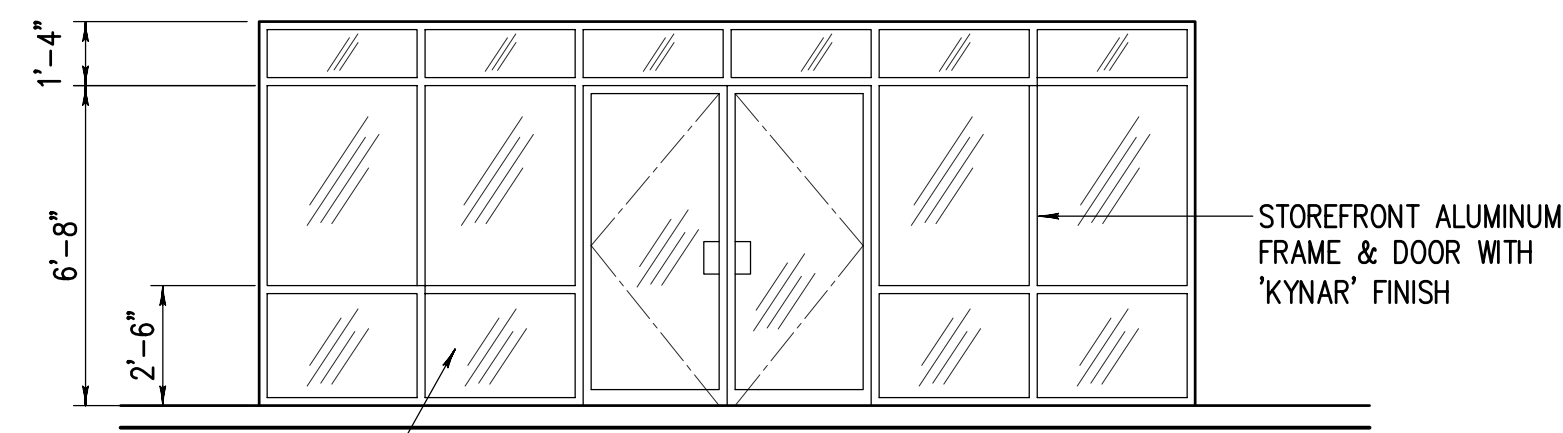


ELEVATION

STOREFRONT
3-A PLAN (4-A SAME)
SCALE: 1/4"=1'-0"

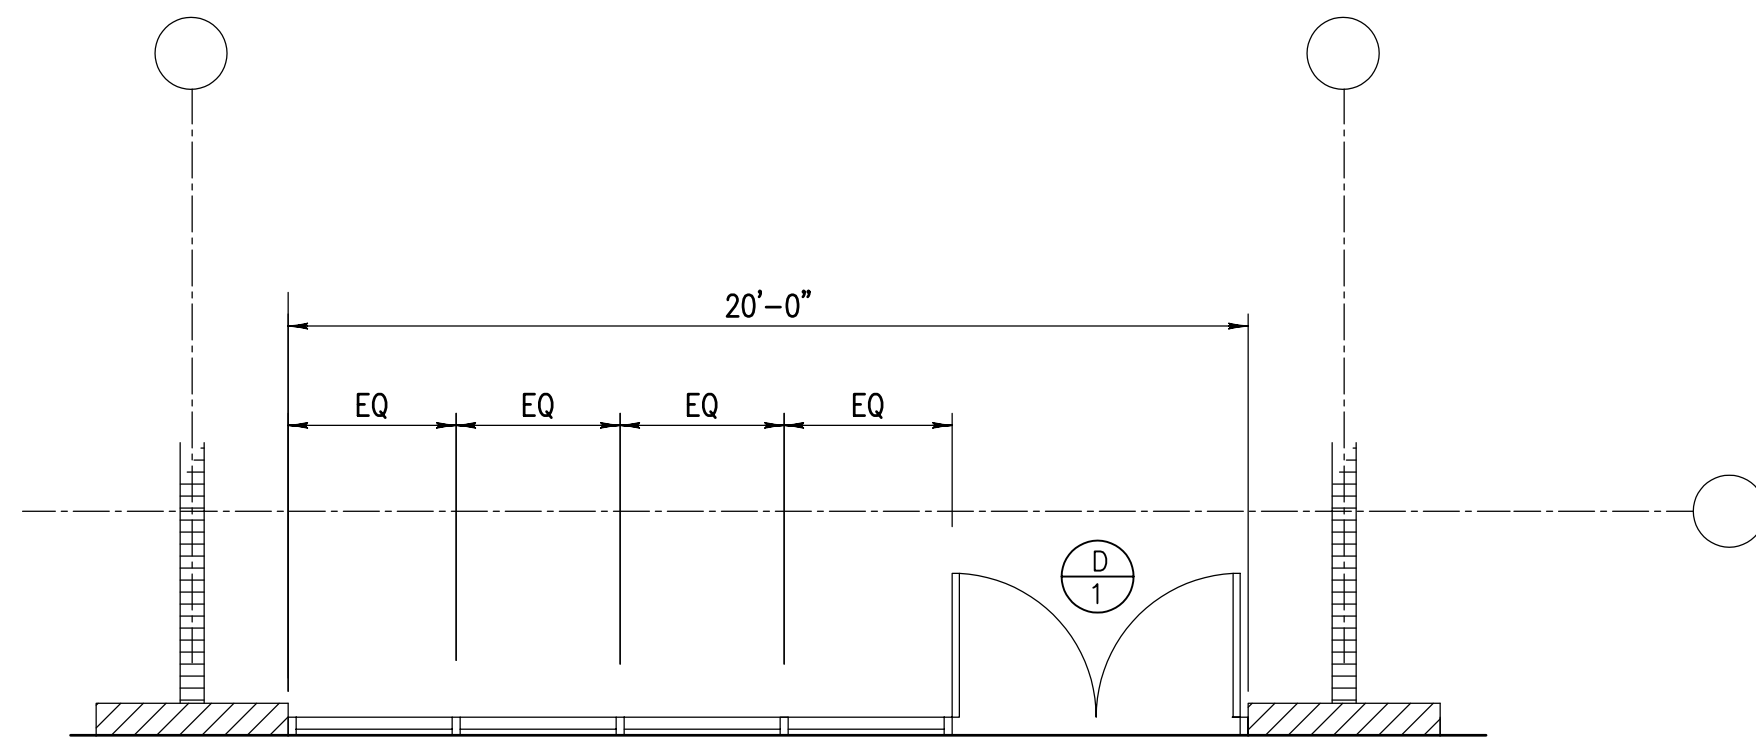


PLAN

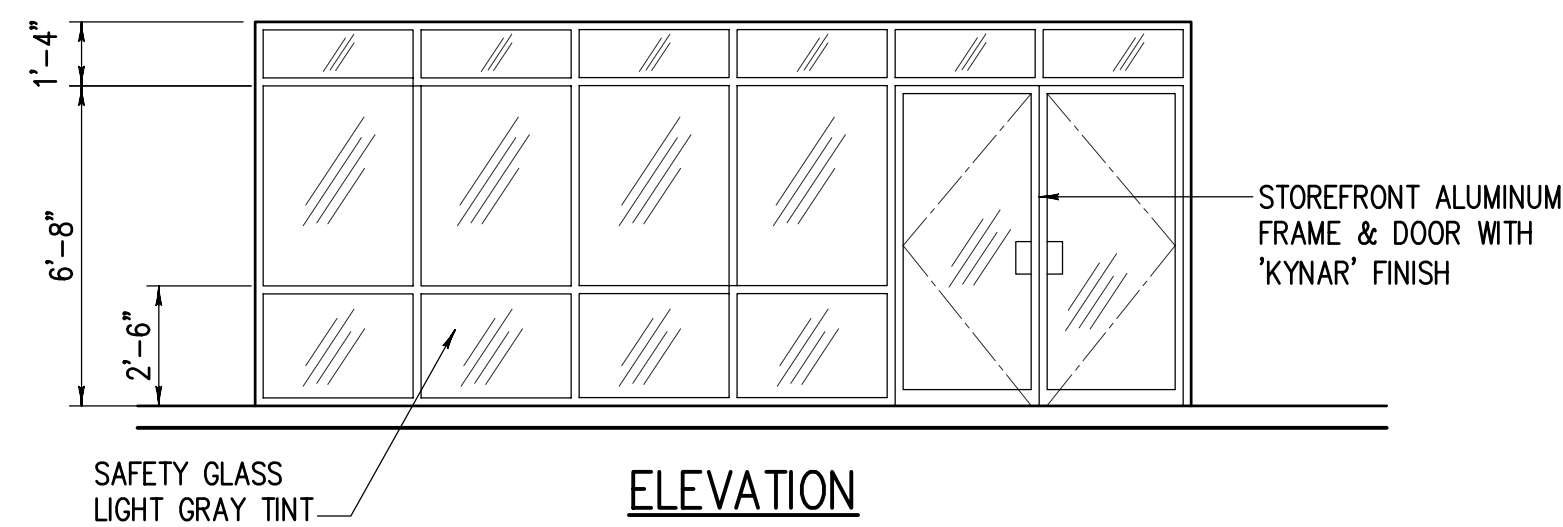


ELEVATION

STOREFRONT
3-B PLAN (4-B OPP. HAND)
SCALE: 1/4"=1'-0"

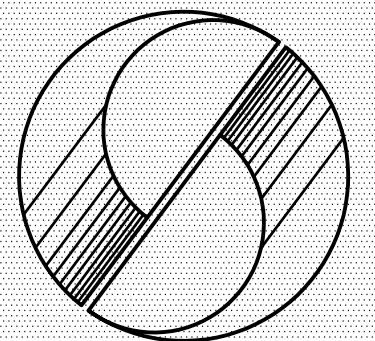


SATO & ASSOCIATES, INC.
CONSULTING ENGINEERS CIVIL & STRUCTURAL
HONOLULU, OAHU, HAWAII WAILUKU, MAUI, HAWAII

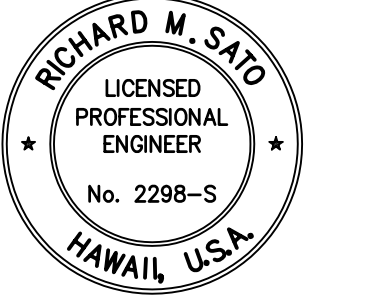

SATO & ASSOCIATES, INC.
EXP: APRIL 30, 2006

THIS WORK WAS PREPARED BY ME OR UNDER MY SUPERVISION AND CONSTRUCTION OF THIS PROJECT WILL BE UNDER MY OBSERVATION (OBSERVATION AS DEFINED IN CHAPTER 16-115-2 OF THE HAWAII ADMINISTRATIVE RULES, DEPARTMENT OF COMMERCE AND CONSUMER AFFAIRS) ENTITLED PROFESSIONAL ENGINEERS, ARCHITECTS, SURVEYORS AND LANDSCAPE ARCHITECTS).

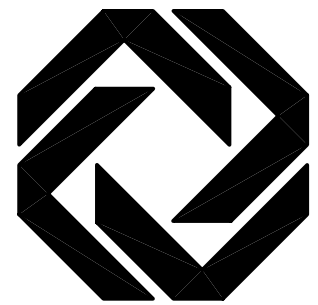

**Kihei
Commercial
Plaza**

Building 3 & 4
Kihei, Maui, Hawaii

TITLE:
**ROOF PLAN,
STOREFRONT PLAN
AND ELEVATIONS**

1	CLARIFICATION	12-08-05
SYM.	DESCRIPTION	DATE
DESIGN BY:	D.S.	DATE:
DRAWN BY:		JOB NO: 98020-A0
CHECKED BY:	RMS	
CAD FILE: I:\users\project\98020-A0\bdg34\A-03		
SHEET		
A - 3		
OF _____ SHEETS		