



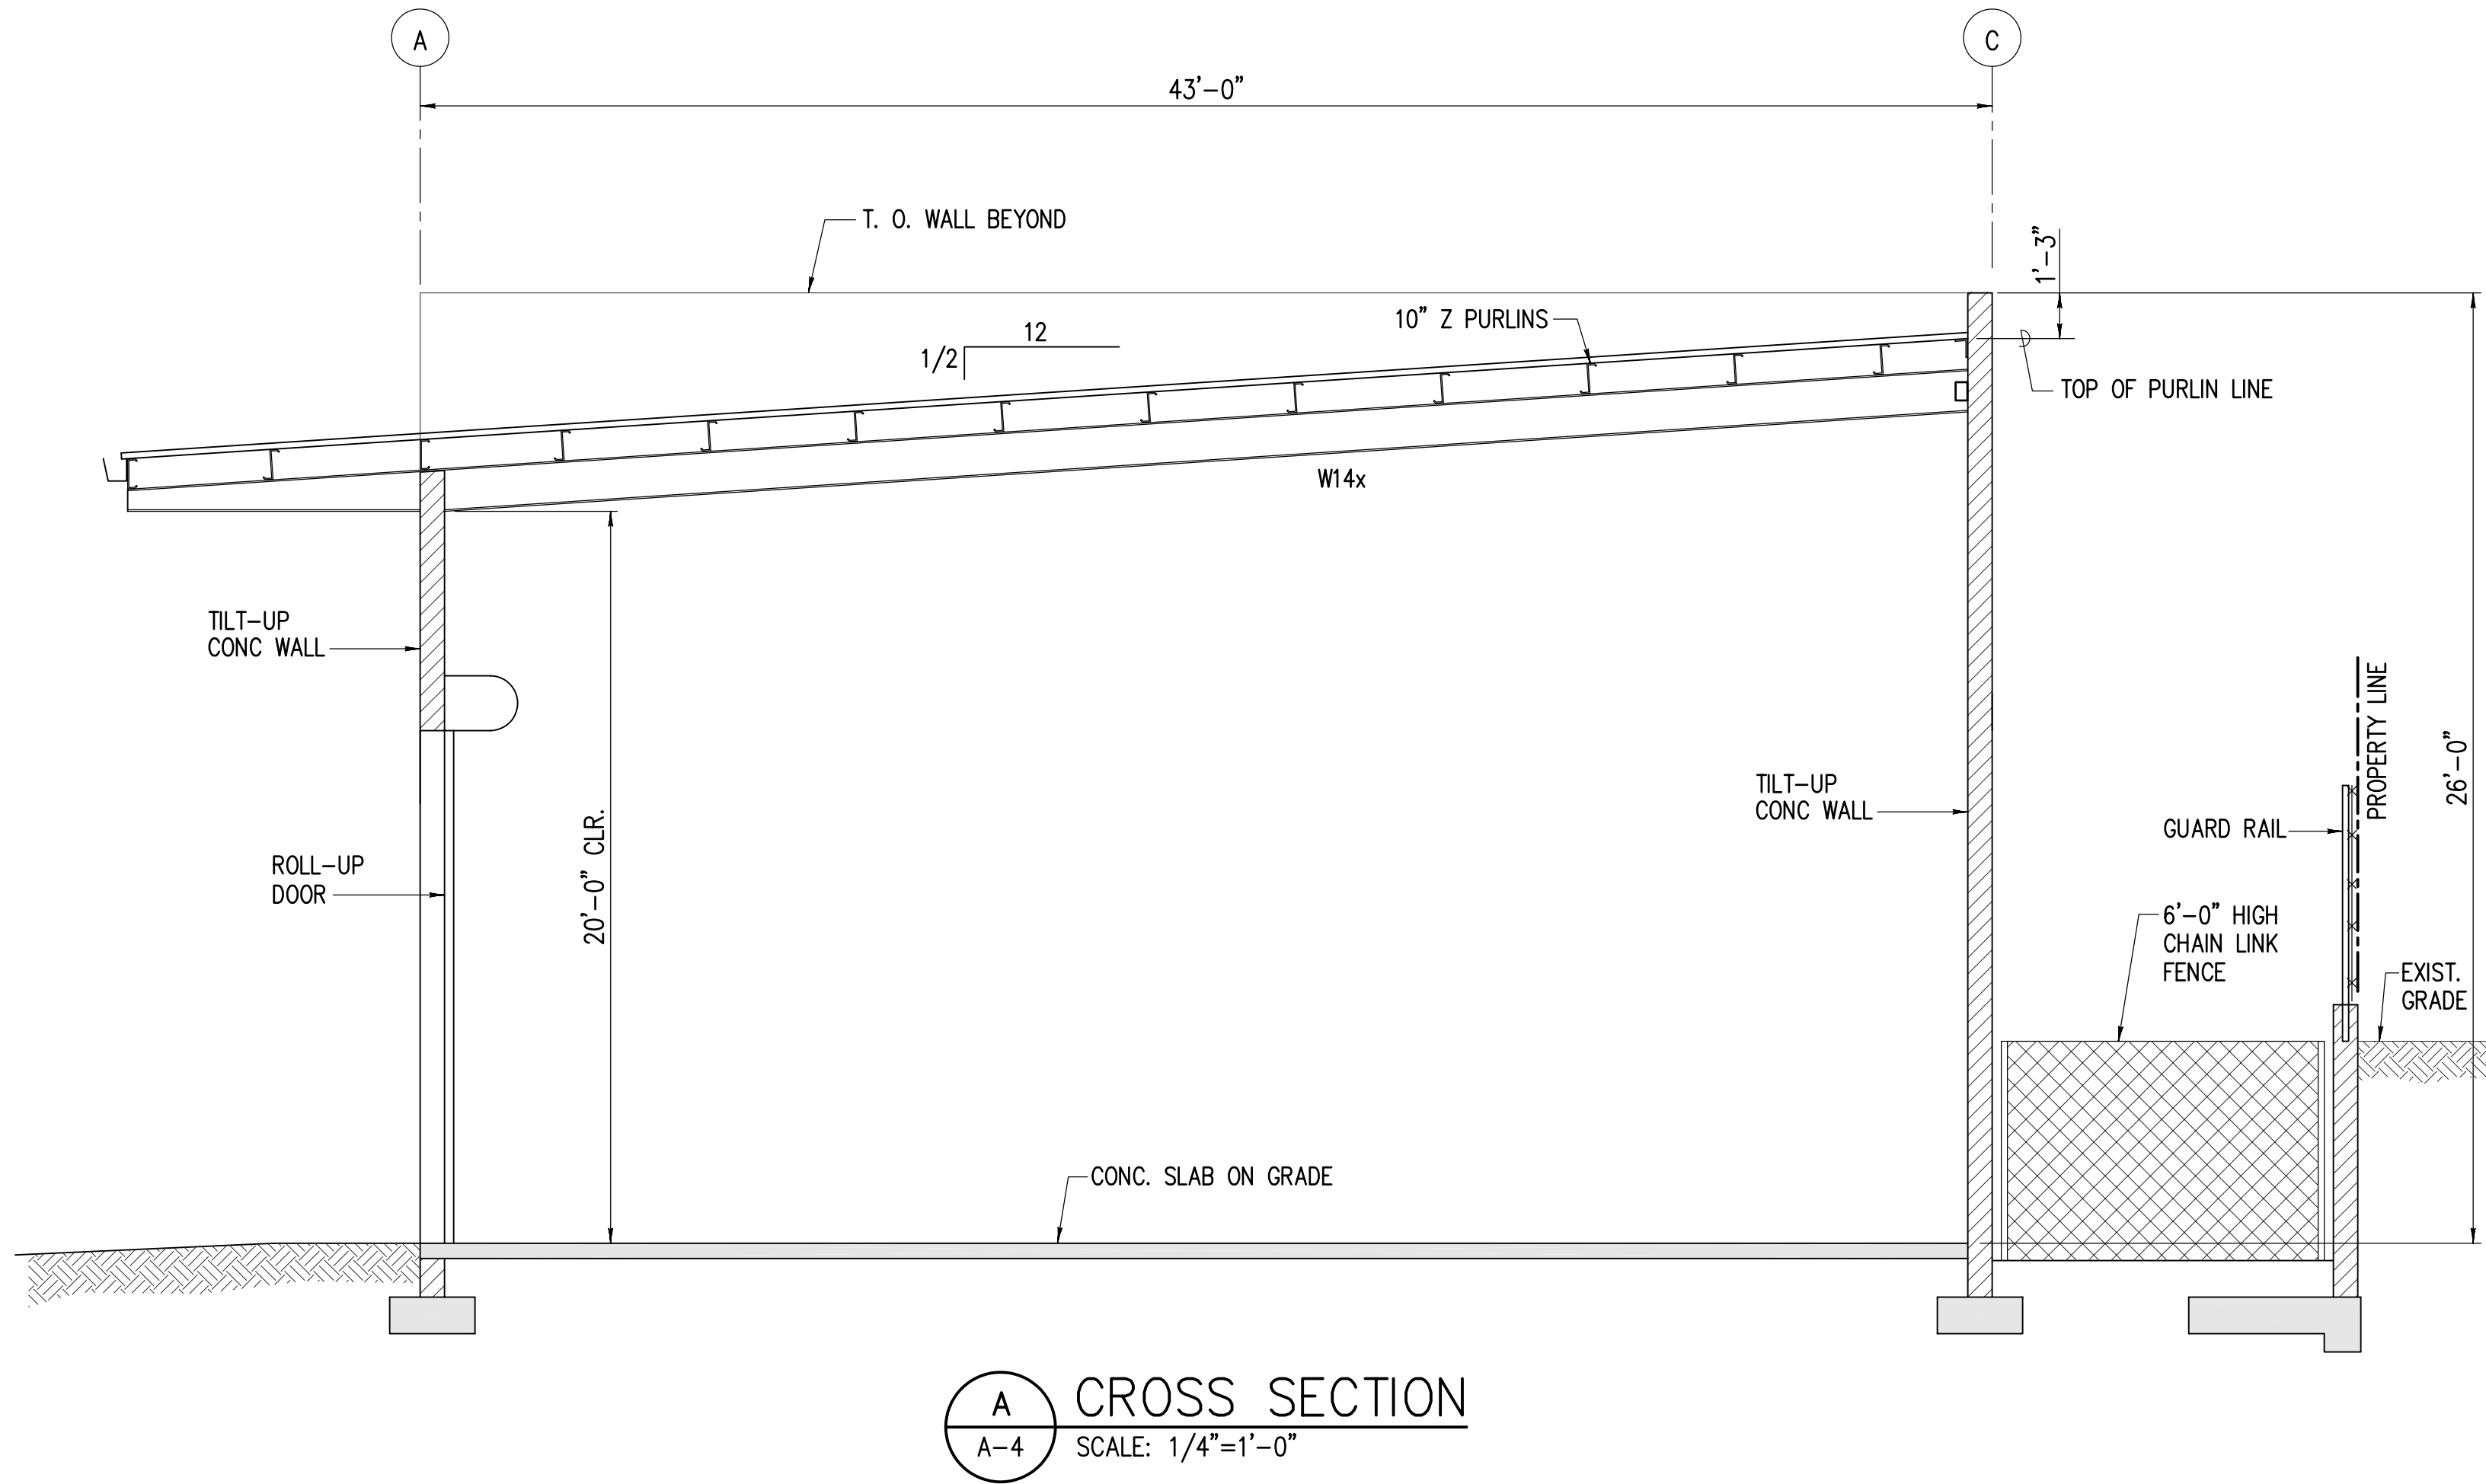

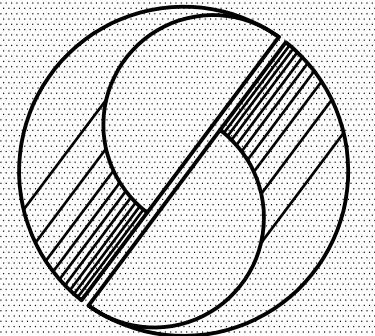


SATO & ASSOCIATES, INC.
CONSULTING ENGINEERS CIVIL & STRUCTURAL
HONOLULU, OAHU, HAWAII WAILUKU, MAUI, HAWAII



SATO & ASSOCIATES, INC.
EXP: APRIL 30, 2006

THIS WORK WAS PREPARED BY ME OR UNDER MY SUPERVISION AND CONSTRUCTION OF THIS PROJECT WILL BE UNDER MY OBSERVATION (OBSERVATION AS DEFINED IN CHAPTER 16-115-2 OF THE HAWAII ADMINISTRATIVE RULES, DEPARTMENT OF COMMERCE AND CONSUMER AFFAIRS ENTITLED PROFESSIONAL ENGINEERS, ARCHITECTS, SURVEYORS AND LANDSCAPE ARCHITECTS).

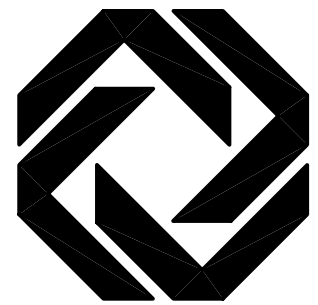

Kihei
Commercial
Plaza

Building 2
Kihei, Maui, Hawaii

TITLE:
BUILDING SECTION

SYM.	DESCRIPTION	DATE
DESIGN BY: <u>RMS</u>	DATE: <u>1-25-05</u>	
DRAWN BY: <u>GKO</u>	JOB NO: <u>98020-A0</u>	
CHECKED BY: <u>RMS</u>		

CAD FILE:
/users/project/98020-A0/bldg2/a-04

SHEET

A - 4

OF 34 SHEETS