




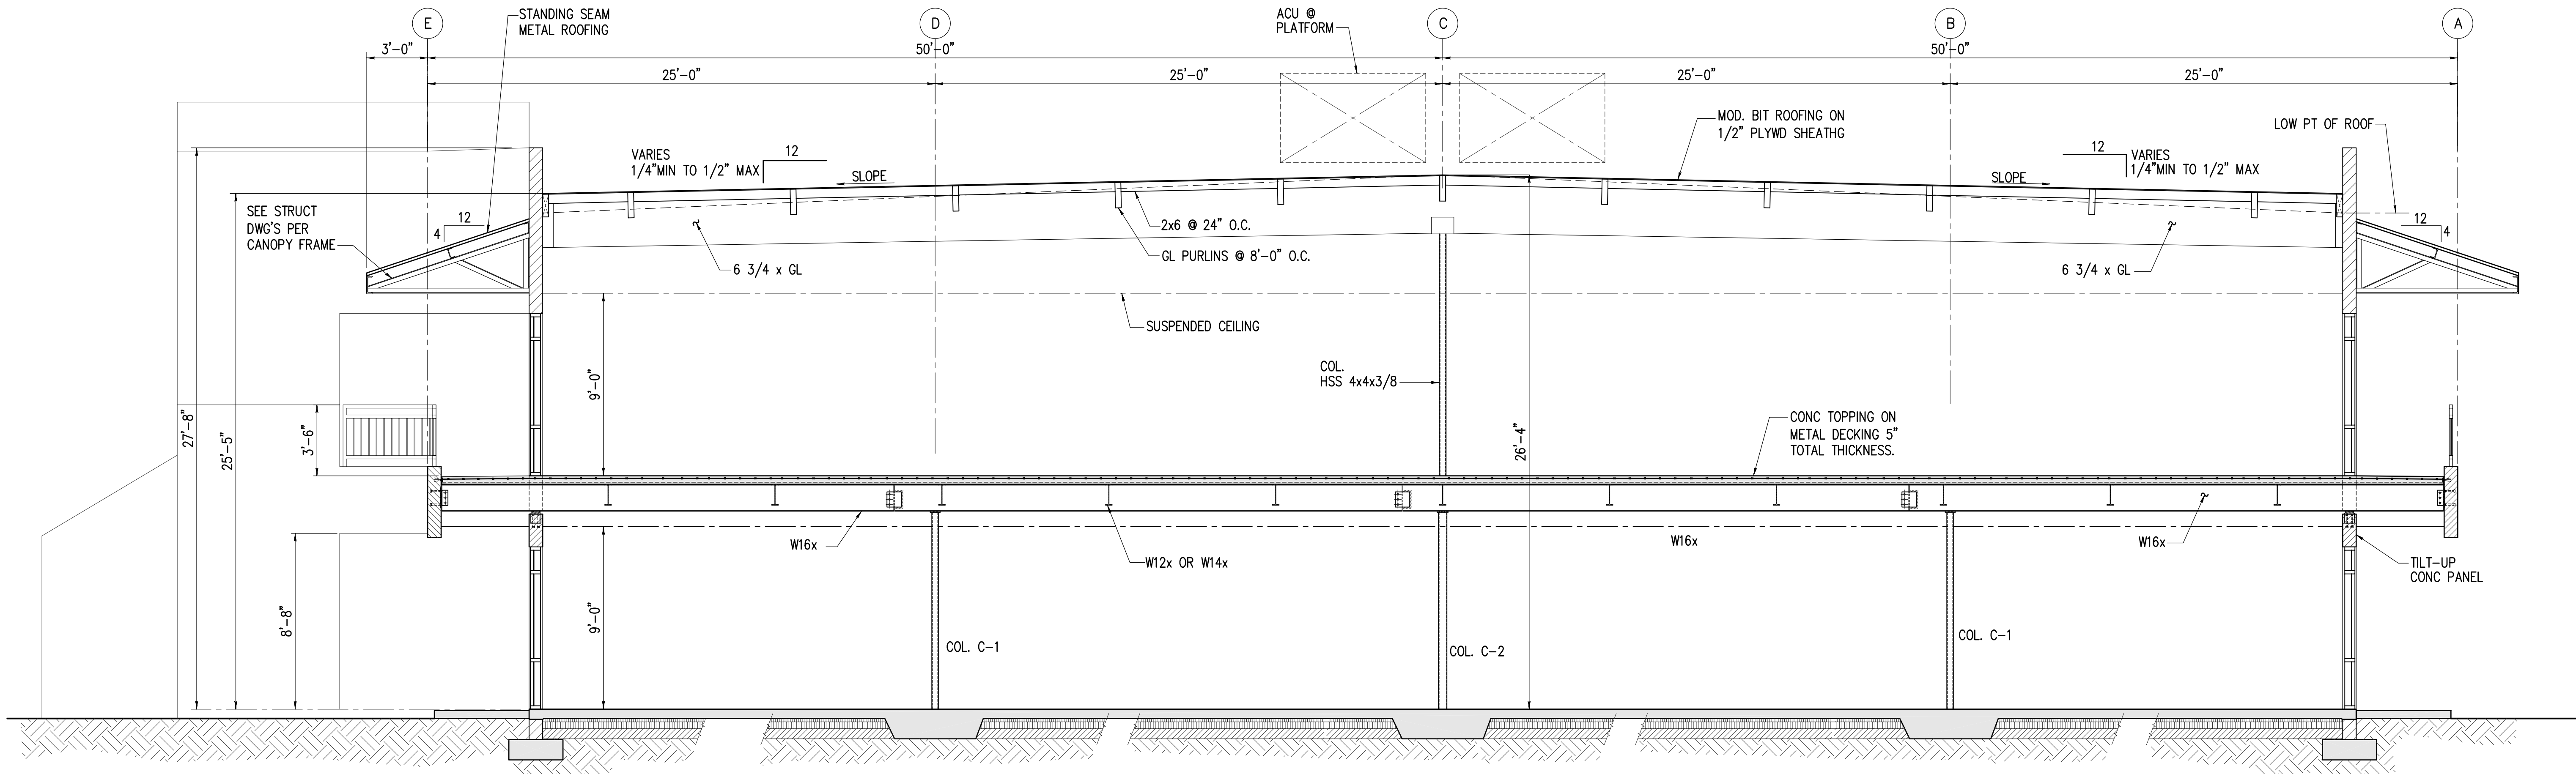


A
S-4 BUILDING SECTION
SCALE: 1/4"=1'-0"

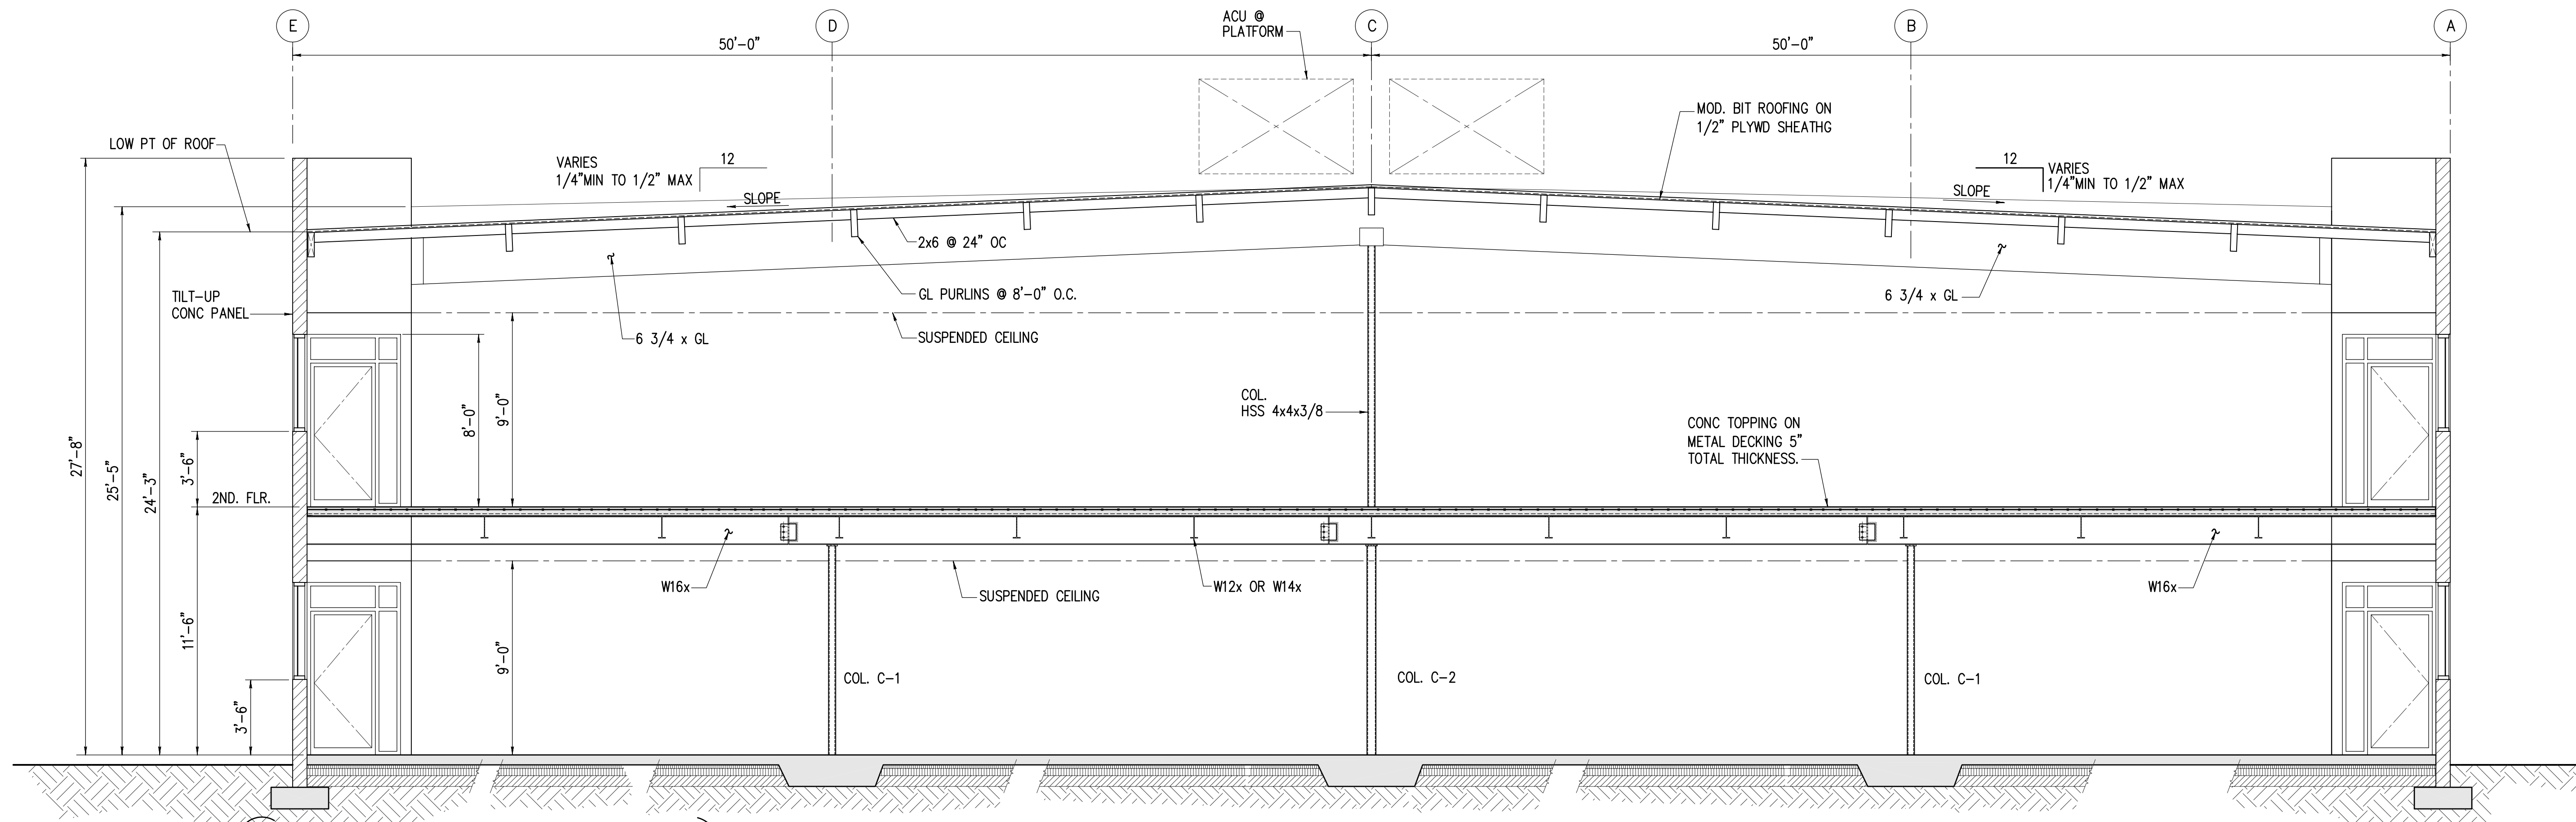

B
S-4 BUILDING SECTION
SCALE: 1/4"=1'-0"

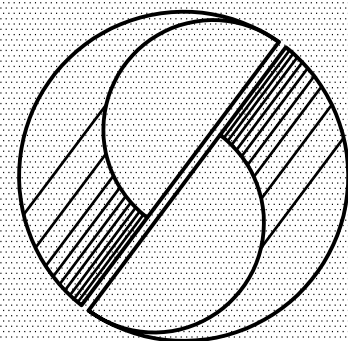


SATO & ASSOCIATES, INC.
CONSULTING ENGINEERS CIVIL & STRUCTURAL
HONOLULU, OAHU, HAWAII WAILUKU, MAUI, HAWAII

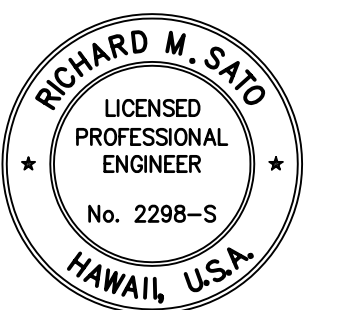

SATO & ASSOCIATES, INC.
EXP: APRIL 30, 2006

THIS WORK WAS PREPARED BY ME OR UNDER MY SUPERVISION AND CONSTRUCTION OF THIS PROJECT WILL BE UNDER MY OBSERVATION (OBSERVATION AS DEFINED IN CHAPTER 16-115-2 OF THE HAWAII ADMINISTRATIVE RULES, DEPARTMENT OF COMMERCE AND CONSUMER AFFAIRS) ENTITLED PROFESSIONAL ENGINEERS, ARCHITECTS, SURVEYORS AND LANDSCAPE ARCHITECTS).

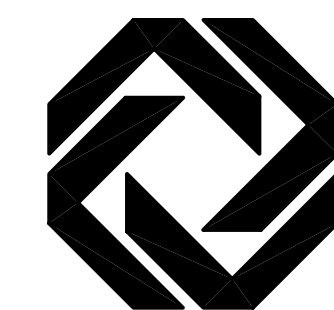

**Kihei
Commercial
Plaza**

Building 3 & 4
Kihei, Maui, Hawaii

TITLE:
**BUILDINGS
SECTIONS**

SYM.	DESCRIPTION	DATE
DESIGN BY: D.S.	DATE:	
DRAWN BY:	JOB NO: 98020-A0	
CHECKED BY: RMS		
CAD FILE:		
I:/users/project/98020-A0/bldg34/a-05		
SHEET		

A - 5

OF SHEETS